


LOCALITY PLAN
SCALE 1:1000

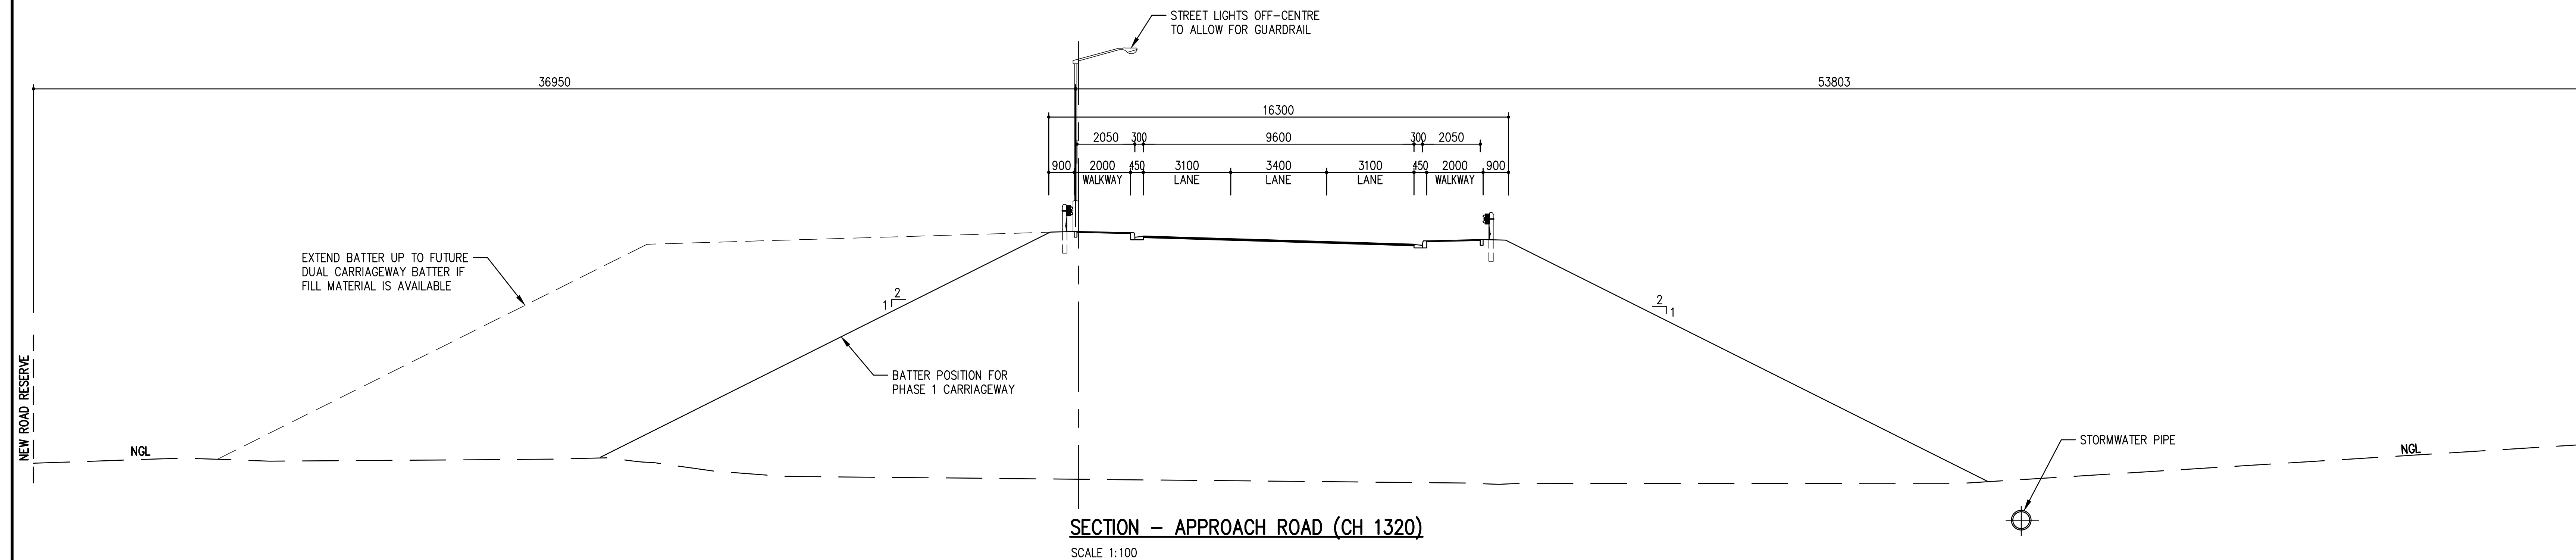

SECTION - APPROACH ROAD (CH 1320)
SCALE 1:100

LIST OF DRAWINGS		
SHEET No.	DESCRIPTION	PLAN No.
1	SITE PLAN AND LIST OF DRAWINGS	Bxxxx/01
2	LONGITUDINAL SECTIONS	Bxxxx/02
3	GENERAL ARRANGEMENT 1 - PLAN AND NOTES	Bxxxx/03
4	GENERAL ARRANGEMENT 2 - SECTIONS AND ELEVATIONS	Bxxxx/04
5	FOUNDATION PLAN AND SUBSURFACE DATA	Bxxxx/05
6	PIERS - CONCRETE DETAILS	Bxxxx/06
7	ABUTMENTS - CONCRETE DETAILS	Bxxxx/07
8	DECK - CONCRETE DETAILS	Bxxxx/08
9	PRECAST BEAMS - CONCRETE, STRESSING AND REINFORCEMENT	Bxxxx/09
10	PRECAST PLANKS - CONCRETE AND REINFORCEMENT	Bxxxx/10
11	PIERS - REINFORCEMENT DETAILS	Bxxxx/11
12	ABUTMENT - REINFORCEMENT DETAILS	Bxxxx/12
13	DECK - REINFORCEMENT DETAILS	Bxxxx/13
14	BEARINGS AND EXPANSION JOINT DETAILS	Bxxxx/14
15	MISCELLANEOUS DETAILS	Bxxxx/15
16	F-SHAPED PARAPET - CONCRETE AND REINFORCEMENT DETAILS	Bxxxx/16
17	F-SHAPED PARAPET ENDBLOCK - CONCRETE DETAILS	Bxxxx/17
18	F-SHAPED PARAPET ENDBLOCK - REINFORCEMENT DETAILS	Bxxxx/18
19	BENDING SCHEDULES 1	Bxxxx/19
20	BENDING SCHEDULES 2	Bxxxx/20
21		Bxxxx/21
22		Bxxxx/22

CONSTRUCTION RECORD (AS-BUILT) WORKS CONTRACT ENGINEER Name: . . . Prof. Reg. No.: . . . Date: . . . SANRAL PROJECT MANAGER Name: . . . Prof. Reg. No.: . . . Date: . . .		CONSULTANT: 29 De Havilland Crescent Pretoria Park, Building 1 Persimmon Technopark Pretoria 0020 Tel: (012) 349 1664 g.muller@itsg.co.za www.itsg.co.za		BRIDGE ENGINEER ARQ (PTY) LTD PO Box 76379 LYNWOOD RIDGE 0040 RSA TEL: 012 348 6668 FAX: 012 348 6669		DESIGNED BY NAME: RG MILLER Prof. Reg. No.: 840176 CHECKED BY NAME: . . . Prof. Reg. No.: . . . DRAWN BY NAME: G. COOMBE Date: 18/09/2018		CONSULTANT APPROVAL NAME: RG MILLER Prof. Reg. No.: 840176 Date: 18/09/2018 BRIDGE ENGINEER NAME: RG MILLER Prof. Reg. No.: 840176 Date: 18/09/2018		HEAD OFFICE 48 Tambotie Avenue Val de Grace Pretoria 0184 PO Box 415 Pretoria 0001 South Africa Tel: (012) 844 8000		 WESTERN REGION 1 Havenga Street Oakdale Bellville 7530 Private Bag X19 Bellville 7535 Tel: (021) 957 4600		ACCEPTANCE THIS ACCEPTANCE IS FOR PROCEDURAL AND ADMINISTRATIVE REVIEW PURPOSES ONLY AND DOES NOT ATTRACT LEGAL LIABILITY OR LIABILITY OF ANY KIND FROM WHATSOEVER CAUSE OR HOWEVER ARISING for the SA NATIONAL ROADS AGENCY SOC. LTD. Date: . . .		PROJECT DESCRIPTION 3785.4 CITY OF CAPE TOWN EASTERN REGION ERICA DRIVE ACROSS THE R300 BETWEEN BELHAR DR AND HIGHBURY RD DRAWING DESCRIPTION M71 ERICA DRIVE - PHASE 1 SITE PLAN AND LIST OF DRAWINGS		PROJECT NUMBER DRAWING LOCATION DATA ROUTE SECTION DRAWING TYPE BRIDGE/STRUCTURE No. CONSULTANT DRAWING No. SANRAL DOC #		xxxxxxxx START R300 xx 19.8 Bxxxx-001 Bxxxx-001		END R300 xxx 04.000 STRUCTURES-BRIDGES Bxxxx-001 Bxxxx-001		VER V1	
---	--	--	--	---	--	---	--	--	--	---	--	---	--	---	--	---	--	---	--	--	--	---	--	-----------	--