


LEGEND

- DUALLING OF EXISTING ROAD (Red dashed line)
- LOW TERRESTRIAL BOTANICAL SENSITIVITY (Light green area)
- WETLAND (Purple area)
- RIVER (Blue area)

SERVICES LEGEND

- Lv Cu Underground Street Lighting Cable (Pink dashed line)
- Mv La Underground Cable (Green dashed line)
- Communication Cable - Copper (Yellow dashed line)
- Communication Cable - Fiber (Orange dashed line)
- DARK FIBRE AFRICA (Red dashed line)
- TELKOM OPTIC FIBRE (Black dashed line)
- SEWERAGE (Blue dashed line)
- STORMWATER (Green dashed line)
- Ø300mm BULK WATER (Blue dashed line)

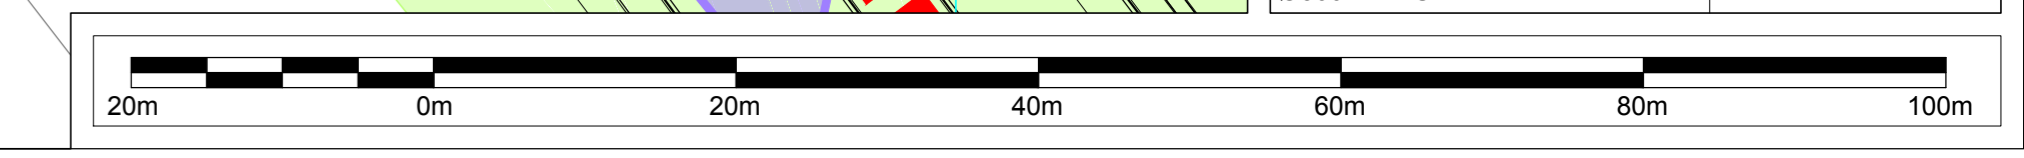

its INNOVATIVE TRANSPORT SOLUTIONS

5th Floor
Regional Towers
Carl George Drive
Tyger Valley
7530

Postnet Suite 127
Private Bag 24
Tyger Valley
7530

Tel: (021) 914 6211 westerncape@reglobal.co.za
Fax: (021) 914 7403 www.reglobal.co.za

TDA CAPE TOWN
The City of Cape Town's Transport and Urban Development Authority

APPROVED - AS BUILTS

Name	..
Prof. Reg. No.	..
Date	..

APPROVED - CONSTRUCTION

Name	..
Prof. Reg. No.	..
Date	..

NO.	DATE	REVISION

DESIGNED	NAME	SIGNED	DATE

CHECKED: ..

SIGNED: ..

PROJECT: ..

DRAWING TITLE: ..

CITY OF CAPE TOWNEASTERN REGION, SAXDOWN ROAD

SITE PLAN - SERVICES

SCALE: 1:500 @ A0

REV: - DATE: 2017/03/08

DRAWING NUMBER: 3785.3 / SE / 02

G:\3785.3 CICT Eastern Region Saxdowns R011 Drawing & Figures\CAD\3785.3_SaxdownsExtension_Services & Environmental_JD_2017-03-08.dwg