

LEGEND

DUALLING OF EXISTING ROAD:

EXISTING RIVER:

EXISTING BRIDGE:


NEW BRIDGE:

LOW TERRESTRIAL BOTANICAL SENSITIVITY:

WETLAND:

PROJECT SITE COORDINATES SOUTH AFRICAN SURVEY GRID SYSTEM WGS84				PROJECT SITE COORDINATES SOUTH AFRICAN SURVEY GRID SYSTEM WGS84			
POINT	NAMES	+Y	+X	POINT	NAMES	+Y	+X
1	Start	28534.713	3754260.170	1	Start	E18°41'13.404"	S33°54'53.493"
2	250	28609.468	3754501.521	2	250	E18°41'16.012"	S33°56'01.310"
3	500	28681.374	3754742.068	3	500	E18°41'18.631"	S33°56'09.126"
4	750	28733.281	3754982.616	4	750	E18°41'21.260"	S33°56'16.938"
5	1000	28863.746	3755222.760	5	1000	E18°41'23.888"	S33°56'24.760"
6	1250	28995.648	3755463.270	6	1250	E18°41'26.523"	S33°56'32.560"
7	1500	28479.607	3755682.805	7	1500	E18°41'31.032"	S33°56'39.724"
8	1750	28375.602	3755910.021	8	1750	E18°41'34.938"	S33°56'47.044"
9	End	28380.496	3756160.079	9	End	E18°41'34.714"	S33°56'58.156"

NOTE:
PREVAILING WIND DIRECTION
NOVEMBER TO APRIL - SOUTH EAST
MAY TO OCTOBER - NORTH WEST

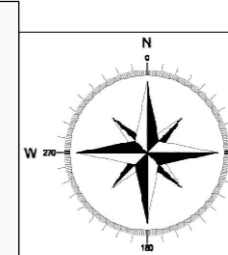

SERVICES LEGEND

Lv Co Underground Street Lighting Cable:

Mv La Underground Cable:

Communication Cable - Copper:

Communication Cable - Fiber:


DARK FIBRE AFRICA:

TELKOM OPTIC FIBRE:

SEWERAGE:

STORMWATER:

Ø300mm BULK WATER:

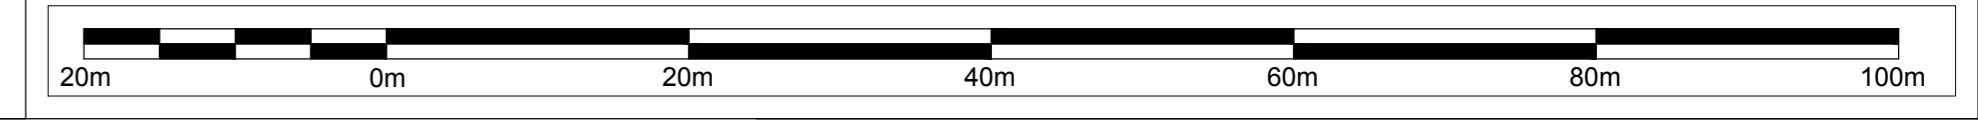

its INNOVATIVE TRANSPORT SOLUTIONS

5th Floor
Inperial Terrace
Carl George Drive
Tyger Waterfront, Bellville
7530

Postnet Suite 127
Private Bag 24
Tyger Valley
7536

Tel: (021) 914 6211 westerncape@itsglobal.co.za
Fax: (021) 914 7403 www.itsglobal.co.za

TDA CAPE TOWN
The City of Cape Town's Transport and Urban Development Authority

APPROVED - AS BUILTS

Name: ..
Prof. Reg. No.: ..
Date: ..

APPROVED - CONSTRUCTION

Name: ..
Prof. Reg. No.: ..
Date: ..

NO.	DATE	REVISION

DESIGNED:	NAME:	SIGNED:	DATE:
DRAWN:	NAME:	SIGNED:	DATE:
CHECKED:	NAME:	SIGNED:	DATE:

PROJECT: CITY OF CAPE TOWN EASTERN REGION, AMANDEL ROAD

DRAWING TITLE: SITE PLAN - SERVICES

NO. DATE REVISION

SIGNED KOPIEREG VOORBEHOU / COPYRIGHT RESERVED

SCALE: 1:500 @ A0

REV: -

DATE: 2018/03/07

DRAWING NUMBER: 3785.5 / SE / 01

G:\3785.5 CoCT Eastern Region\Amandel Rd\11 Drawing & Figures\CAD\3785.5_CoCT Amandel Road_Services_LandUse & Environment_JPG_2017-12-06.dwg