


- AREAS LEGEND**
- Boiler & bunker
 - Cold Store
 - Off-loading Area
 - Production Area
 - Despatch
 - Offices
 - Plant & workshop
 - Boiler and bunker

- PARKING REQUIREMENTS:**
- Parking Bays required:
- Office: 4 per 100m² x 160m² = 8 bays
 - Cold store & Off-loading: 1 per 400m² x 2500m² = 7 bays
 - Warehouse: 1 per 200m² x 160m² = 16 bays
 - Disabled: 2 bays
 - Total bays: 33 bays
 - Total bays provided: 36 bays

1 GROUND
1 : 400

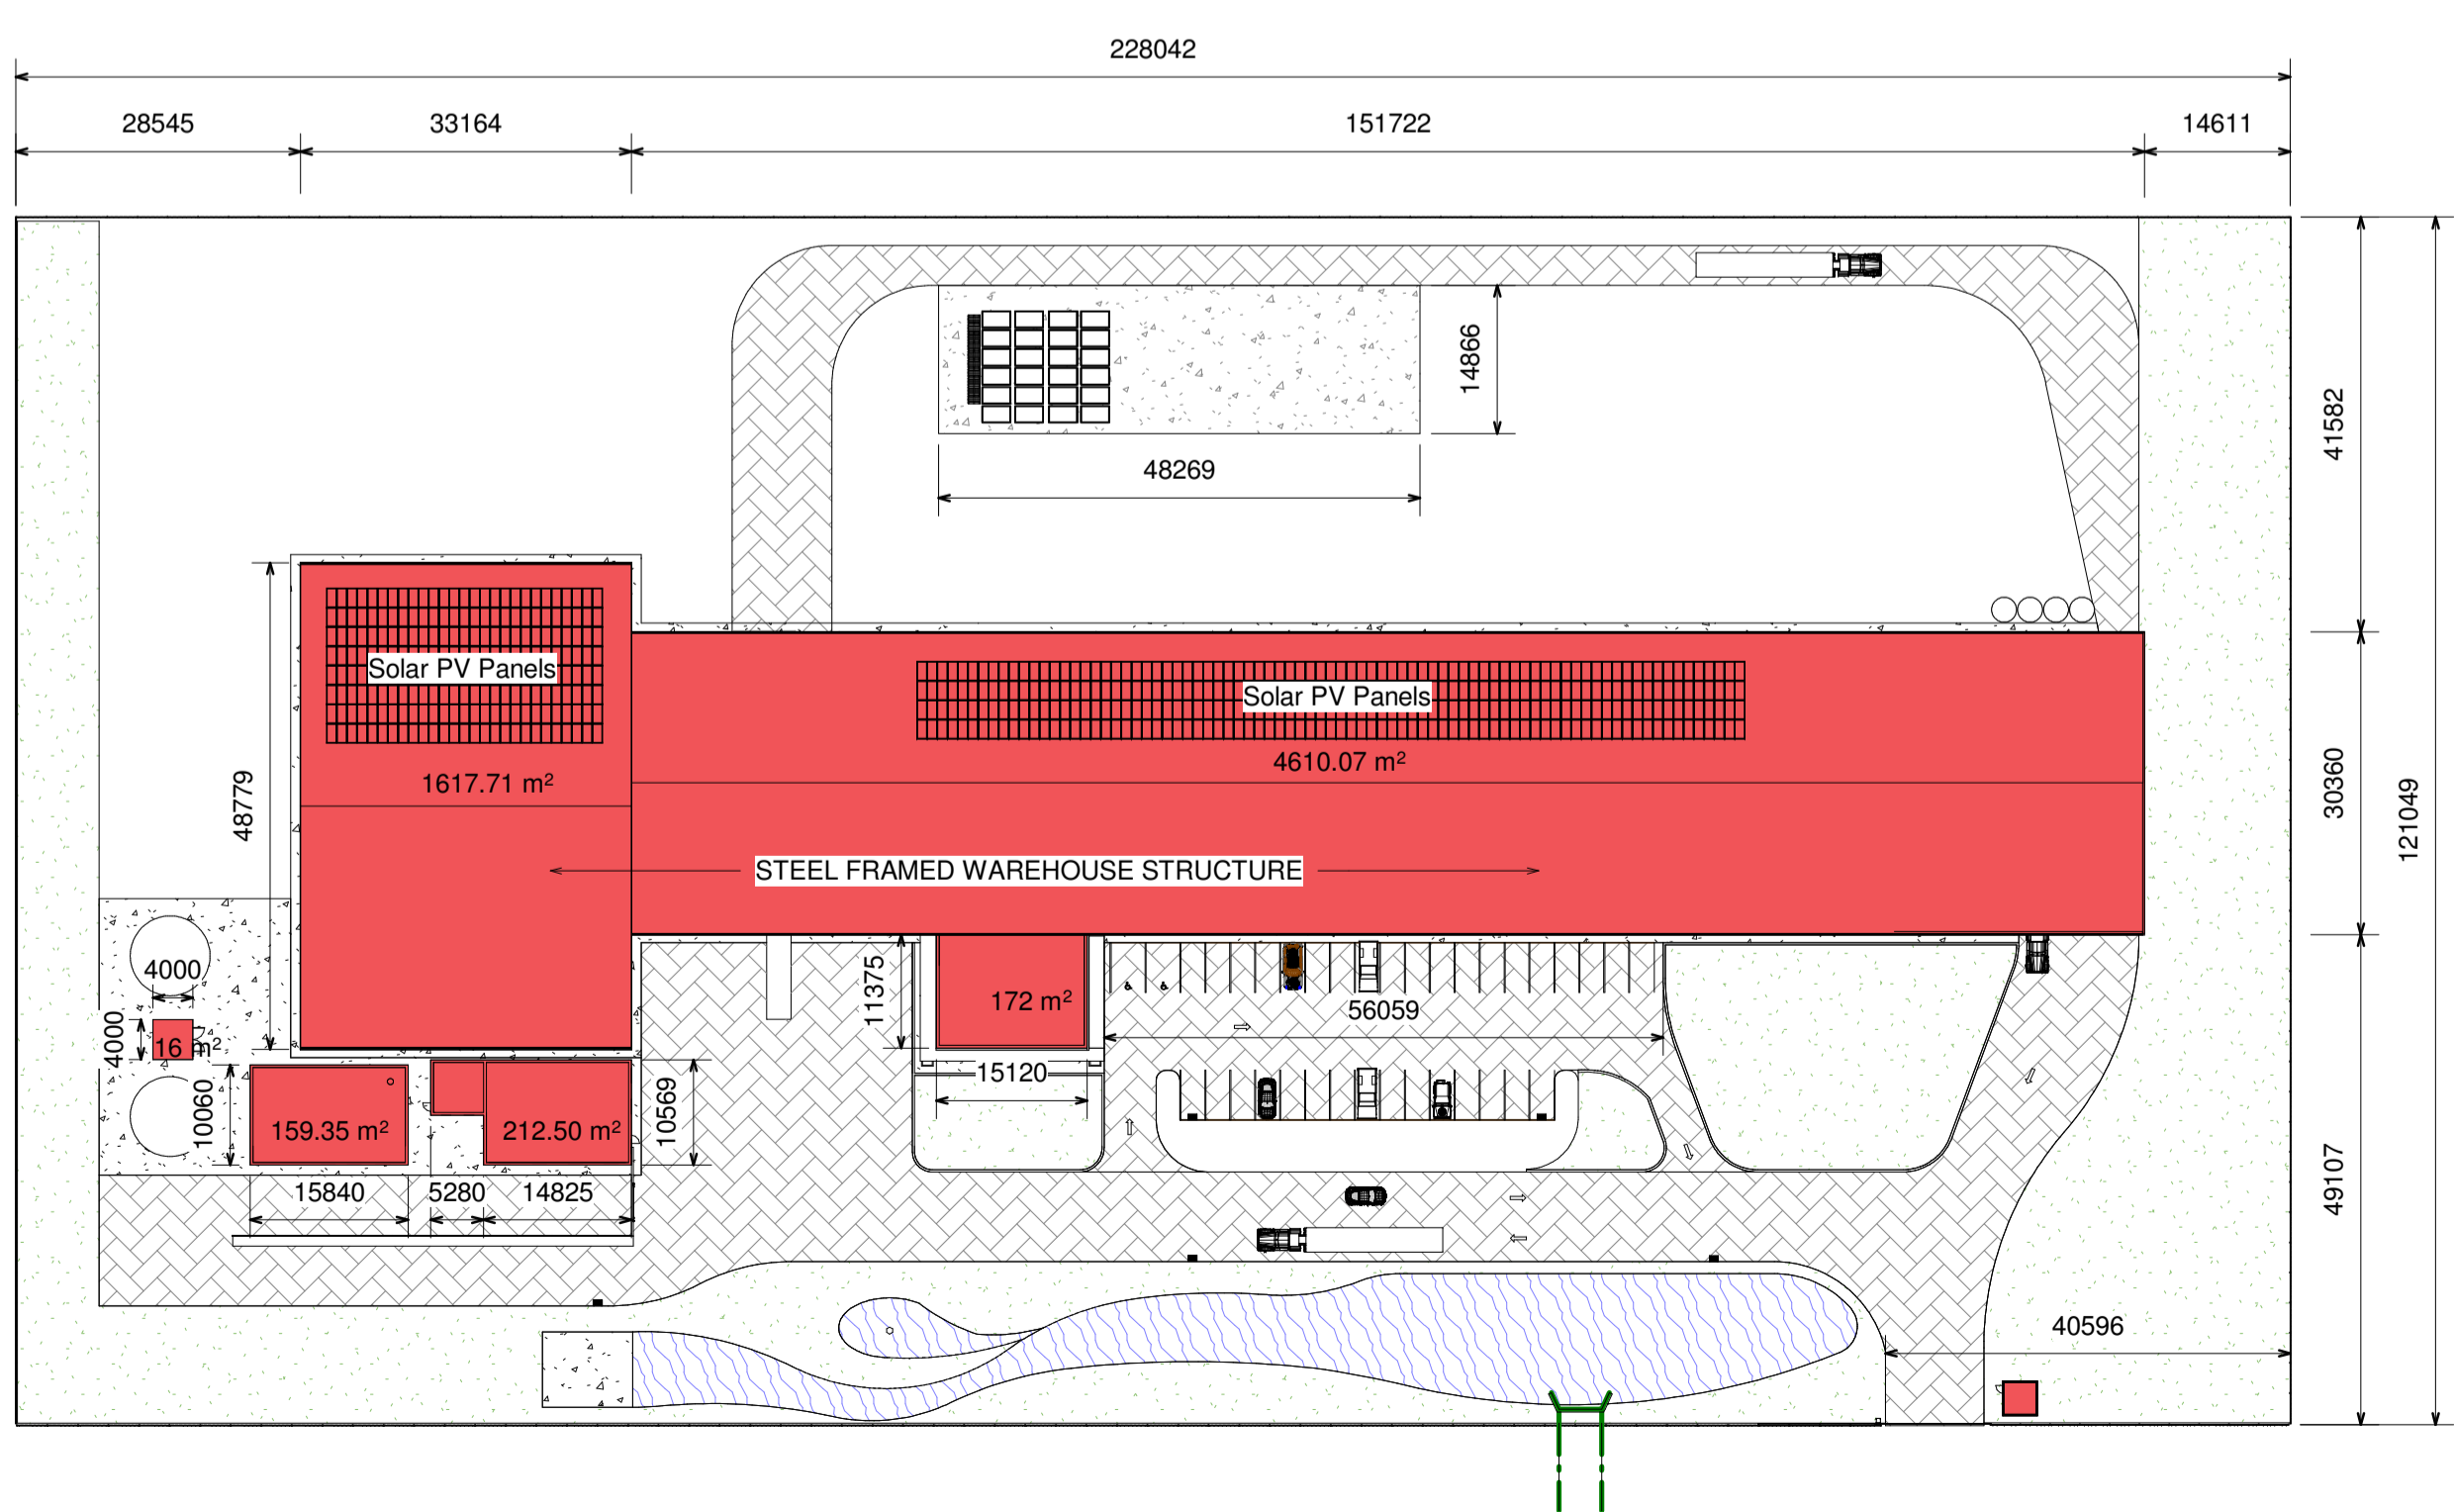

- AREAS OF BUILDINGS**
- NEW BUILDINGS
 - ERF SIZE: 27 565m²
 - FOOTPRINT OF WAREHOUSE: 6227.78m²
 - TOTAL AREA OF BUILDINGS: 6787.63m²

2 Site/Roof Plan
1 : 750

mark de jongh
architectural technologist

SACAP - PrSArcht - reg.no.: ST 2325
09 Cariba Circle, Flora Aree, Ottery 7800 083 9460 356

REV.	DESCRIPTION	DATE

M&A M. HURWORTH & ASSOCIATES cc
CONSULTING CIVIL AND STRUCTURAL ENGINEERS
PROJECT MANAGERS
Engineering Beyond Engineering

408 GOLDENROBE ROAD
1016 WILLOWDALE
PO BOX 10161
1016 WILLOWDALE
TEL: 011 762 8200
FAX: 011 762 8200
Email: admin@mhaengineers.co.za

PROJECT TITLE
PROPOSED NEW ONION DEHYDRATION PLANT
Site: Portion 26 of Farm 817
Client: Du Toit Invest / CBI Global

DRAWING TITLE
Site Plan

INFORMATION

DRAWN NH	DATE 15/11/2017	SCALE As indicated
JOB No S5034	SHEET No 2	REVISION