


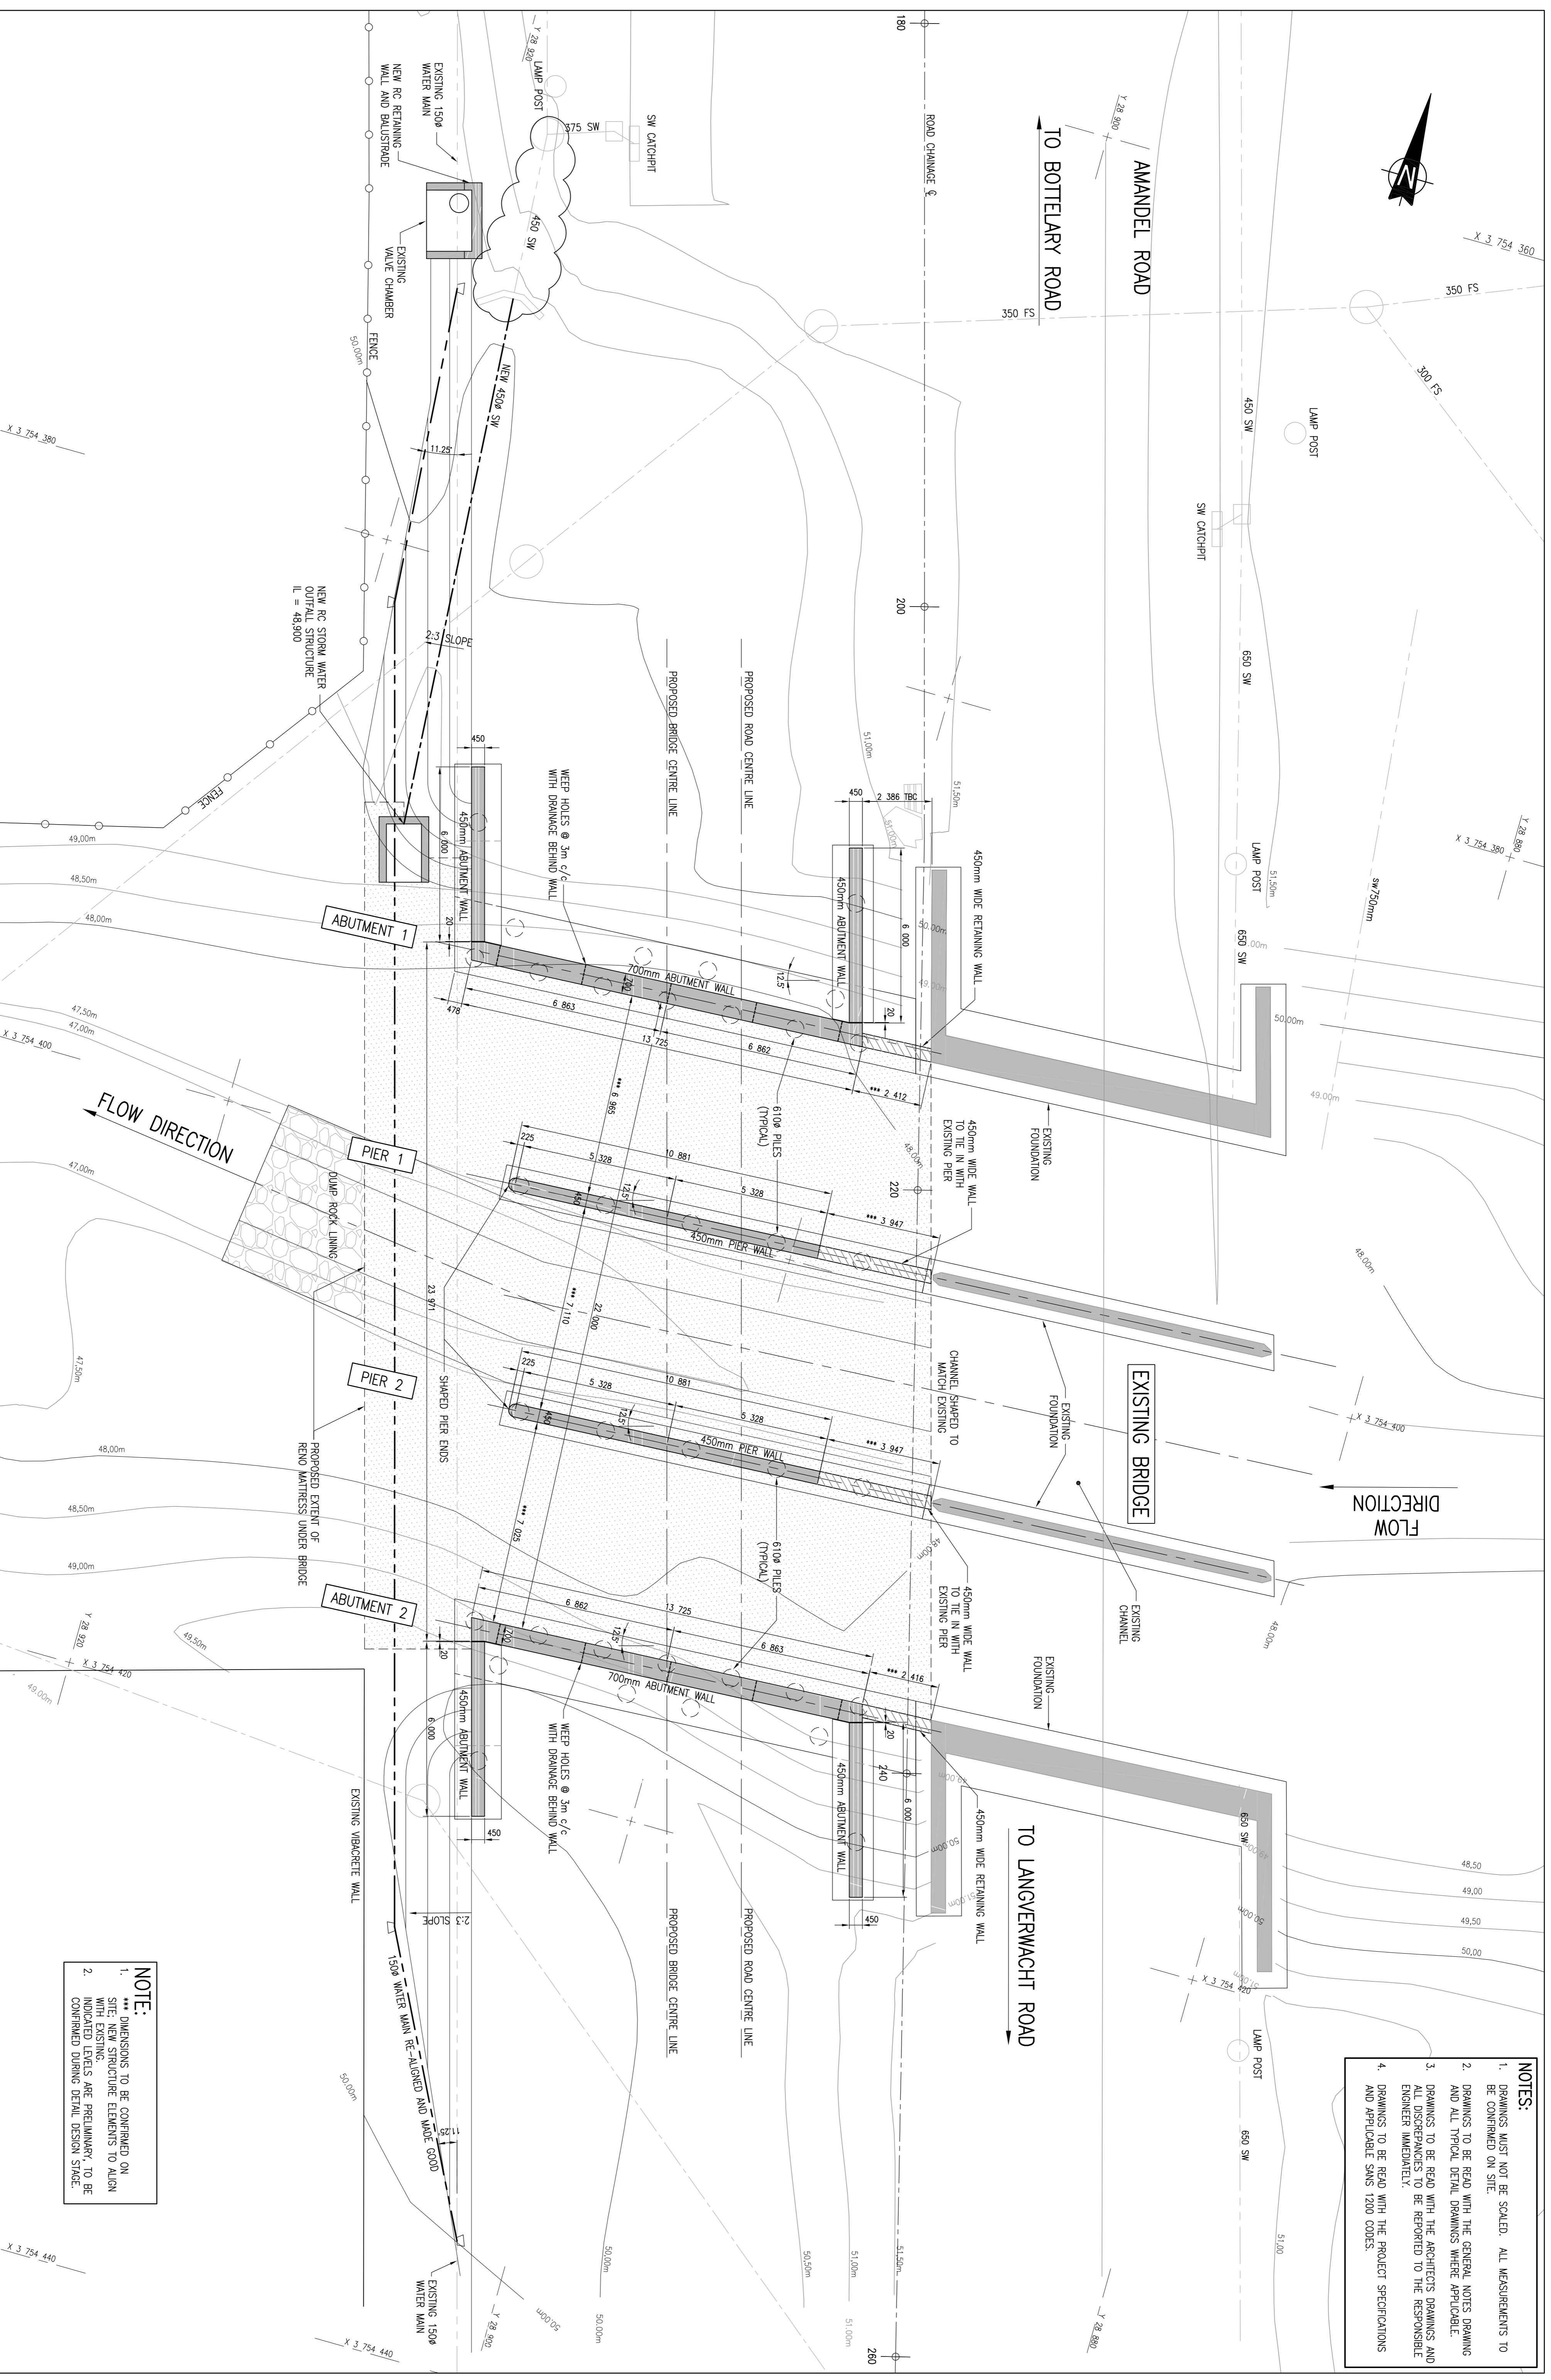

- NOTES:**
1. DRAWINGS MUST NOT BE SCALED. ALL MEASUREMENTS TO BE CONFIRMED ON SITE.
 2. DRAWINGS TO BE READ WITH THE GENERAL NOTES DRAWING AND ALL TYPICAL DETAIL DRAWINGS WHERE APPLICABLE.
 3. DRAWINGS TO BE READ WITH THE ARCHITECT'S DRAWINGS AND ALL DISCREPANCIES TO BE REPORTED TO THE RESPONSIBLE ENGINEER IMMEDIATELY.
 4. DRAWINGS TO BE READ WITH THE PROJECT SPECIFICATIONS AND APPLICABLE SANS 1200 CODES.



NOTE:

1. DIMENSIONS TO BE CONFIRMED ON SITE. NEW STRUCTURE ELEMENTS TO ALIGN WITH EXISTING.
2. INDICATED LEVELS ARE PRELIMINARY, TO BE CONFIRMED DURING DETAIL DESIGN STAGE.

ITS INNOVATIVE TRANSPORT SOLUTIONS

bigen
Building Sustainable
Engineering Solutions

ASPECT
LANDSCAPE ARCHITECTURE

5th Floor
Imperial Terraces
Cairn Grove Drive
Tyger Valley
7520

Private Stilling 127
Private Bag X7
Tyger Valley
7526

Tel: (021) 914 6211
Fax: (021) 914 2403

Project: 3061.00.00.STA.14.U004

CLIENT:

CITY OF CAPE TOWN
ISIKEXO SASAKAPA
SIAD KAAPSTAD

APPROVED - AS BUILT

Name	Prof. Reg. No.	Date

APPROVED - CONSTRUCTION

Name	Prof. Reg. No.	Date

NO.	DATE	REVISION	SIGNED

NAME	SIGNED	DATE
DESIGNED: D STRYDOM		
DRAWN: A ELS		
CHECKED: D STRYDOM		

PROJECT: DUALING OF AMANDEL ROAD BETWEEN LANGVERWACHT ROAD AND THE BOTTLEARY RIVER CROSSING

DRAWING TITLE: EROSION CONTROL PLAN

SCALE: 1:100 @ A1

DATE: 2018/11/08

DRAWING NUMBER: 3061.00.00.STA.14.U004