


**LEGEND :**

PROPOSED NEW ROAD	
AGRICULTURE	
TRANSPORT 1 : TRANSPORT USE	
TRANSPORT 2 : PUBLIC ROAD AND PUBLIC PARKING	
GENERAL BUSINESS 2	
GENERAL INDUSTRIAL 1	
GENERAL RESIDENTIAL 1 : GROUP HOUSING	
SINGLE RESIDENTIAL 1 : CONVENTIONAL HOUSING	
OPEN SPACE 2 : PUBLIC OPEN SPACE	
OPEN SPACE 3 : SPECIAL OPEN SPACE	

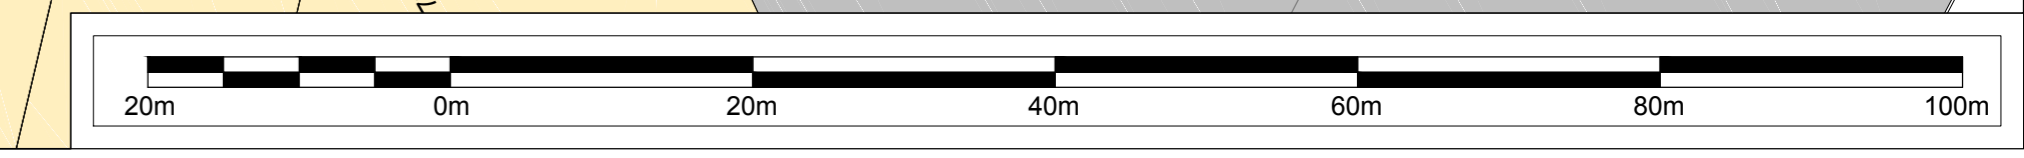


**its** INNOVATIVE TRANSPORT SOLUTIONS

5th Floor  
 Imperial Towers  
 Carl George Drive  
 Tyger Valley  
 7530

Postnet Suite 127  
 Private Bag 24  
 Tyger Valley  
 7530

Tel: (021) 914 6211 westerncape@reglobal.co.za  
 Fax: (021) 914 7403 www.reglobal.co.za

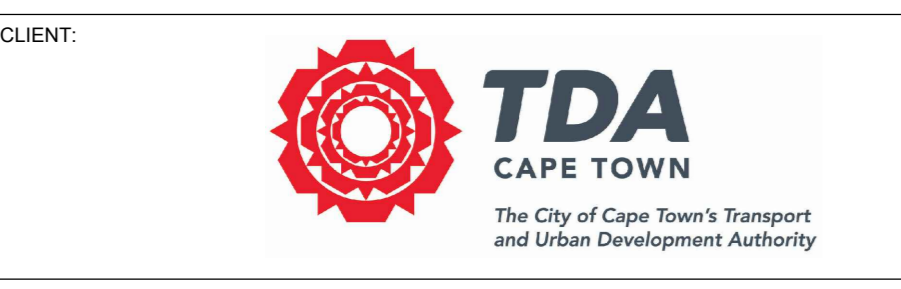

APPROVED - AS BUILTS	APPROVED - CONSTRUCTION
Name : ..	Name : ..
Prof. Reg. No. : ..	Prof. Reg. No. : ..
Date : ..	Date : ..

NO.	DATE	REVISION

DESIGNED: ..	SIGNED: ..	DATE: ..
DRAWN: ..		
CHECKED: ..		
SIGNED: ..		

PROJECT: CITY OF CAPE TOWNEASTERN REGION, SAXDOWNE ROAD

DRAWING TITLE: SITE PLAN - LAND USE

SCALE: 1:500 @ A0

DATE: 2018/03/08

DRAWING NUMBER: 3795.3 / LU / 04

REV: -

KOPIEREG VOORBEHOU / COPYRIGHT RESERVED

G:\3795.3 CoCT Eastern Region Saxdowne Rd\11 Drawing & Figures\CAD\3795.3\_Saxdowne\External\_Land & Services\JID\_2017-03-08.dwg