


LEGEND	
DUALLING OF EXISTING ROAD	
EXISTING RIVER	
AGRICULTURAL	
OPEN SPACE 2: PUBLIC OPEN SPACE	
SINGLE RESIDENTIAL 1: CONVENTIONAL HOUSING	
COMMUNITY 1 LOCAL	
GENERAL RESIDENTIAL 1 GROUP HOUSING	
TRANSPORT 2 : PUBLIC ROADS AND PUBLIC PARKING	

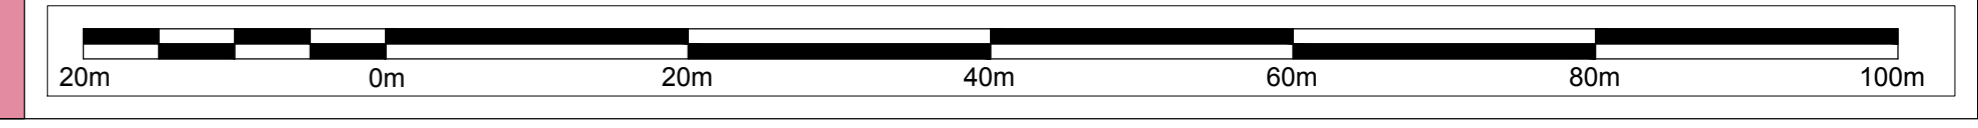

its INNOVATIVE TRANSPORT SOLUTIONS

5th Floor
Regional Towers
Carl George Drive
Tyger Valley
7530

Postnet Suite 127
Private Bag 24
Tyger Valley
7530

Tel: (021) 914 6211 westerncape@reglobal.co.za
Fax: (021) 914 7403 www.reglobal.co.za

TDA
CAPE TOWN
The City of Cape Town's Transport and Urban Development Authority

APPROVED - AS BUILTS	
Name	..
Prof. Reg. No.	..
Date	..

APPROVED - CONSTRUCTION	
Name	..
Prof. Reg. No.	..
Date	..

NO.	DATE	REVISION

DESIGNED	NAME	SIGNED	DATE

PROJECT:

CITY OF CAPE TOWNEASTERN REGION, AMANDEL ROAD

DRAWING TITLE: **SITE PLAN : LAND USE**

SCALE: 1:500
@ A0

REV: -
DATE: 2018/03/07

DRAWING NUMBER: 3785.5 / LU / 01

© 3785.5 CoCT Eastern Region Amandel Rd011 Drawing & Figures\CAD\3785.5_CoCT Amandel Road_Services.LandUse & Environment_JPG_2017-12-06.dwg