


M71 Kullartvler
Blue Downs
(R102) Bellville Somerset West

Blue Downs
M71 Belhar
M71 Kullartvler

(R102) Bellville Somerset West
M71 Kullartvler
M71 Belhar

M71 Eliesartvler
(R102) Bellville Somerset West
Blue Downs

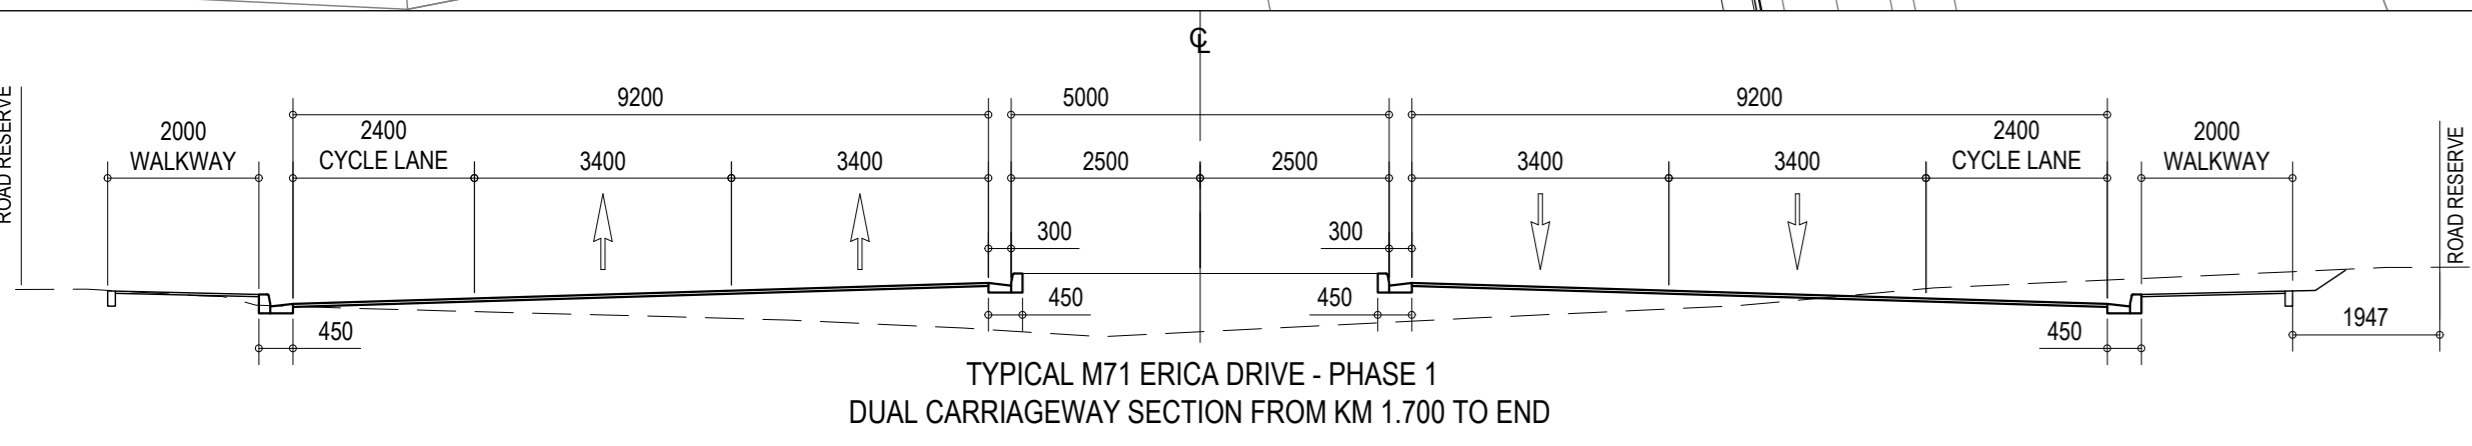

LEGEND

---	STORMWATER
---	ELECTRICAL
---	FENCES
---	BANKS
---	WALLS
---	SEWER
---	WATER

LEGEND

CL	COVER LEVEL
EB	ELECTRICAL BOX
SP	SIGN POST
PM	PIPE MARKER
FH	FIRE HYDRANT
WM	WATER METER
TOP	TOP OF PIPE
IL	INVERT LEVEL
LP	LIGHT POLE
TEL	TELEPHONE POLE
SV	STOP VALVE

CONTROL CO-ORD LIST WG 19

NAME	Y	X	Z	DESCRIPTION
49 DC18	32563.60	57512.49	59.589	TOWN SURVEY MARK
51 DC18	32879.89	57269.62	59.115	TOWN SURVEY MARK
AP1	32602.84	57216.69	60.382	12mm RIP IN KERB
110 DC19	31840.41	57296.73	55.592	TOWN SURVEY MARK
AP2	31163.77	57042.28	49.084	HOLE IN CONCRETE
AP3	30848.69	57213.88	47.408	HOLE IN CONCRETE
TSM1	30875.54	57297.33	46.670	TOWN SURVEY MARK
MP1	30488.39	57248.60	44.076	HOLE IN CONCRETE
123DC19	29879.90	57374.56	43.601	TOWN SURVEY MARK
MP2	29465.05	57899.58	48.361	HOLE IN CONCRETE
TSM1	29469.23	57651.42	47.813	TOWN SURVEY MARK

LEGEND

---	ROAD UPGRADES
---	ASPHALT SIDEWALKS
---	STONE PITCHING
---	CONCRETE
---	BLOCK PAVING
---	NEW ROAD RESERVE
---	EXISTING ROAD RESERVE

NOTE:
*GD1 TO INCLUDE TRAILBLAZER TO R300
IF INTERCHANGE IS CONSTRUCTED

its INNOVATIVE TRANSPORT SOLUTIONS
29 De Havilland Crescent
Pro Park Building 1
Pretoria Technopark
Pretoria 00020
Tel: (012) 349 1664
gusenberg@itsglobal.co.za
www.itsglobal.co.za

CITY OF CAPE TOWN
ISIXEKO SASEKAPA
STAD KAAPSTAD

APPROVED - AS BUILTS
Name: -
Prof. Reg. No.: -
Date: -

APPROVED - CONSTRUCTION
Name: -
Prof. Reg. No.: -
Date: -

NO	DATE	REVISION
A	07.06.17	ISSUED FOR INFORMATION

DESIGNED: J. ERASMUS
DRAWN: C. DIPPENBAAR
CHECKED: J. ERASMUS

NAME: J. ERASMUS
SIGNED: [Signature]
DATE: [Date]

PROJECT: 3785.4 CITY OF CAPE TOWN EASTERN REGION
ERICA DRIVE ACROSS THE R300 BETWEEN BELHARD DR AND HIGHBURY RD
DRAWING TITLE: M71 ERICA DRIVE - PHASE 1
LAYOUT PLAN 3.000 KM TO END

SIGNED: KOPIEREG VOORBEHOU / COPYRIGHT RESERVED

3785.4 CITY OF CAPE TOWN EASTERN REGION
ERICA DRIVE ACROSS THE R300 BETWEEN BELHARD DR AND HIGHBURY RD
M71 ERICA DRIVE - PHASE 1
LAYOUT PLAN 3.000 KM TO END

SCALE: 1:500 @ A0
REV: A
DATE: 2018/07/01
DRAWING NUMBER: 3785.4 / LP / 04