
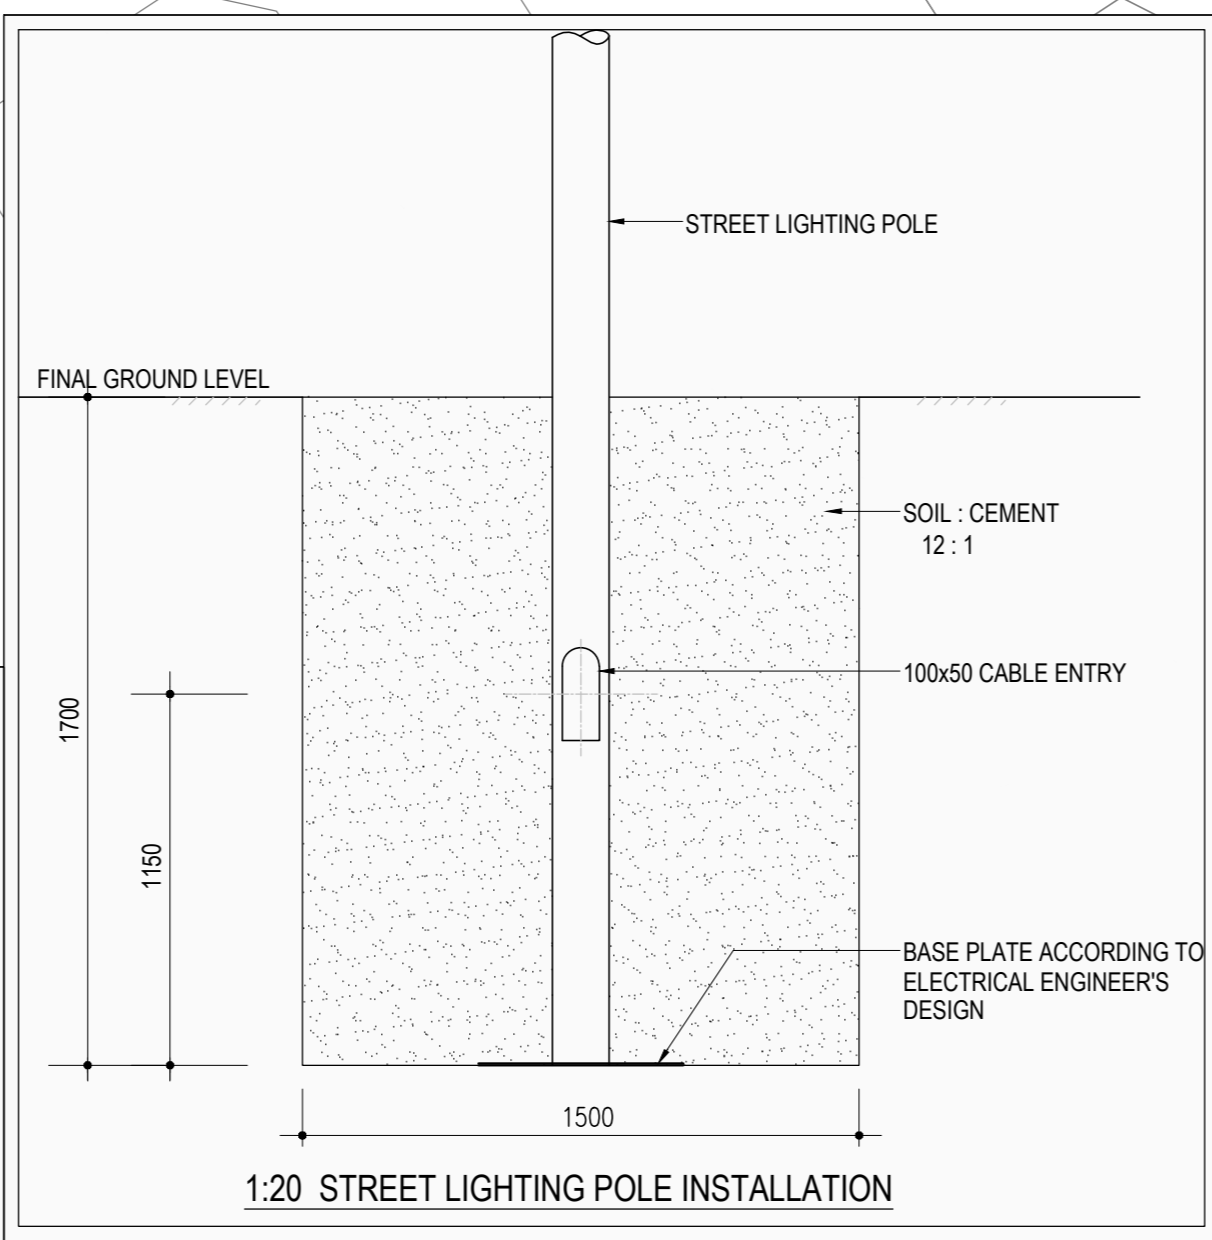


LEGEND:	
SYMBOL	DESCRIPTION
	L1 13.5m 31.8m M-HI POLE WITH 1 x 64 LED / 144W BEKA LED LUMINAIRE MADI LUMINAIRE S118 OPTICS 37510 LUMENS
	L10 13.5m 31.8m M-HI POLE INCLUDING 2m OUTREACH ARM WITH 1 x 64 LED / 144W BEKA LED LUMINAIRE MADI LUMINAIRE S118 OPTICS 37510 LUMENS
	L2 11.0m 18.0m M-HI POLE WITH 1 x 48 LED / 108W BEKA LED LUMINAIRE MADI LUMINAIRE S008 OPTIC 33133 LUMENS
	L3 13.5m 31.8m M-HI POLE WITH 1 x 96 LED / 211W BEKA LED LUMINAIRE MADI LUMINAIRE S117 OPTICS 25 958 LUMENS
	RELOCATED LIGHT POLE
	EXISTING LIGHT POLE

- NOTES:
1. EXISTING STREET LIGHTS WITHIN CONSTRUCTION AREA TO BE REMOVED OR RELOCATED WHERE POSSIBLE.
 2. EXISTING STREET LIGHTS OUTSIDE CONSTRUCTION AREA TO REMAIN UNLESS SPECIFIED OTHERWISE.
 3. WHERE EXISTING POLES ARE RELOCATED: REPLACE HPS WITH LED LUMINAIRES.
 4. EXISTING STREETLIGHTS ALONG ERICA DRIVE EAST OF REUTER STREET: RELOCATE OR REMOVE TO BE CONFIRMED. REUSE LED LUMINAIRES IF POSSIBLE.
 5. STREET LIGHT POLES POSITIONED 300mm OR 500mm BEHIND THE SIDEWALK EDGING.
 6. FINAL POSITION OF STREETLIGHTS MIGHT BE AFFECTED BY THE LOCATION OF EXISTING SERVICES.
 7. FINAL POSITION OF STREETLIGHT POLES TO BE APPROVED ON SITE BY ENGINEER BEFORE INSTALLATION COMMENCE.

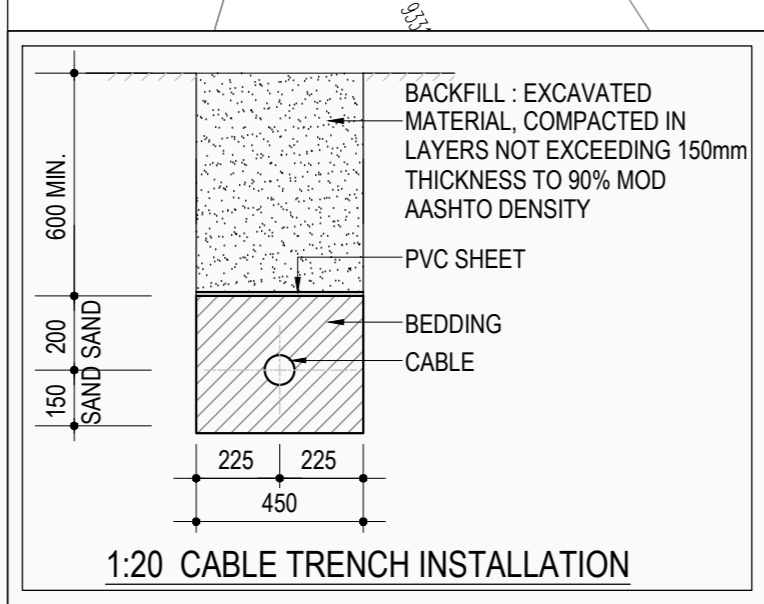

its INNOVATIVE TRANSPORT SOLUTIONS

29 De Havilland Crescent
Pretoria, Building 1
Pretoria Technopark
Pretoria 0020
Tel: 012 349 1664
gauteng@itsglobal.co.za
www.itsglobal.co.za

CLIENT:	APPROVED - AS BUILTS	APPROVED - CONSTRUCTION
Name: -	Name: -	Name: -
Prof. Reg. No.: -	Prof. Reg. No.: -	Prof. Reg. No.: -
Date: -	Date: -	Date: -

NO.	DATE	REVISION
A	28.08.18	ISSUED FOR APPROVAL

DESIGNED:	NAME: W. LOUW	SIGNED:	DATE:	PROJECT:
DRAWN:	J.D.			
CHECKED:	W. LOUW			
SIGNED:	KOPIEREG VOORBEHOU / COPYRIGHT RESERVED			

3785.4 CITY OF CAPE TOWN EASTERN REGION

M71 ERICA DRIVE - PHASE 1
STREETLIGHT PLAN km 3.000 TO END

SCALE: 1:500@ A0
DATE: 2018/08/28
DRAWING NUMBER: 3785.4 / SL / 04

FOR APPROVAL

© 3785.4 CoCT Eastern Region Erica Drive 11 Drawing 3 Figures CAD Street Lights 3785.4 CoCT Erica Dr. Prelim. SL Lights Phase 1 JD 2018-08-24