



1 North
1 : 350



2 South
1 : 350

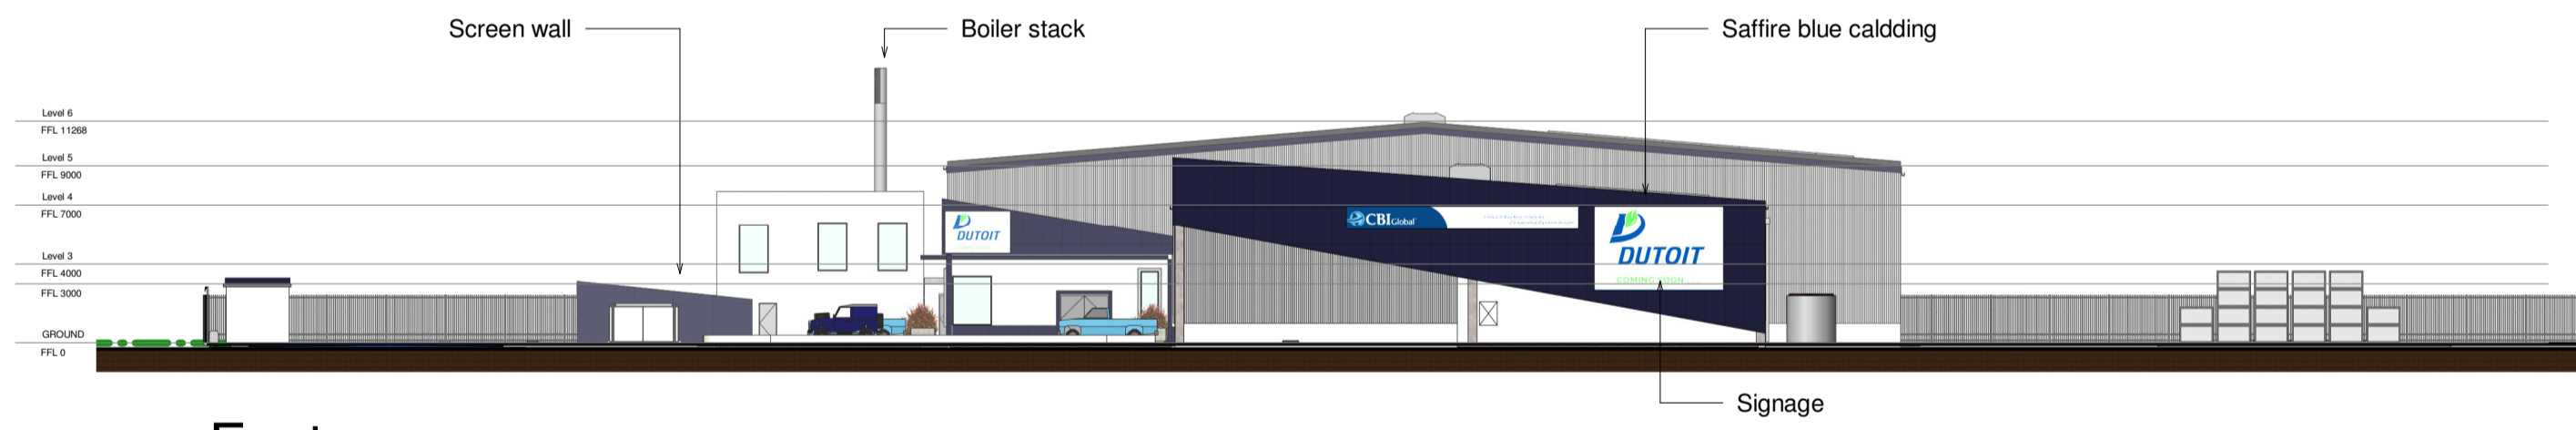

3 East
1 : 350

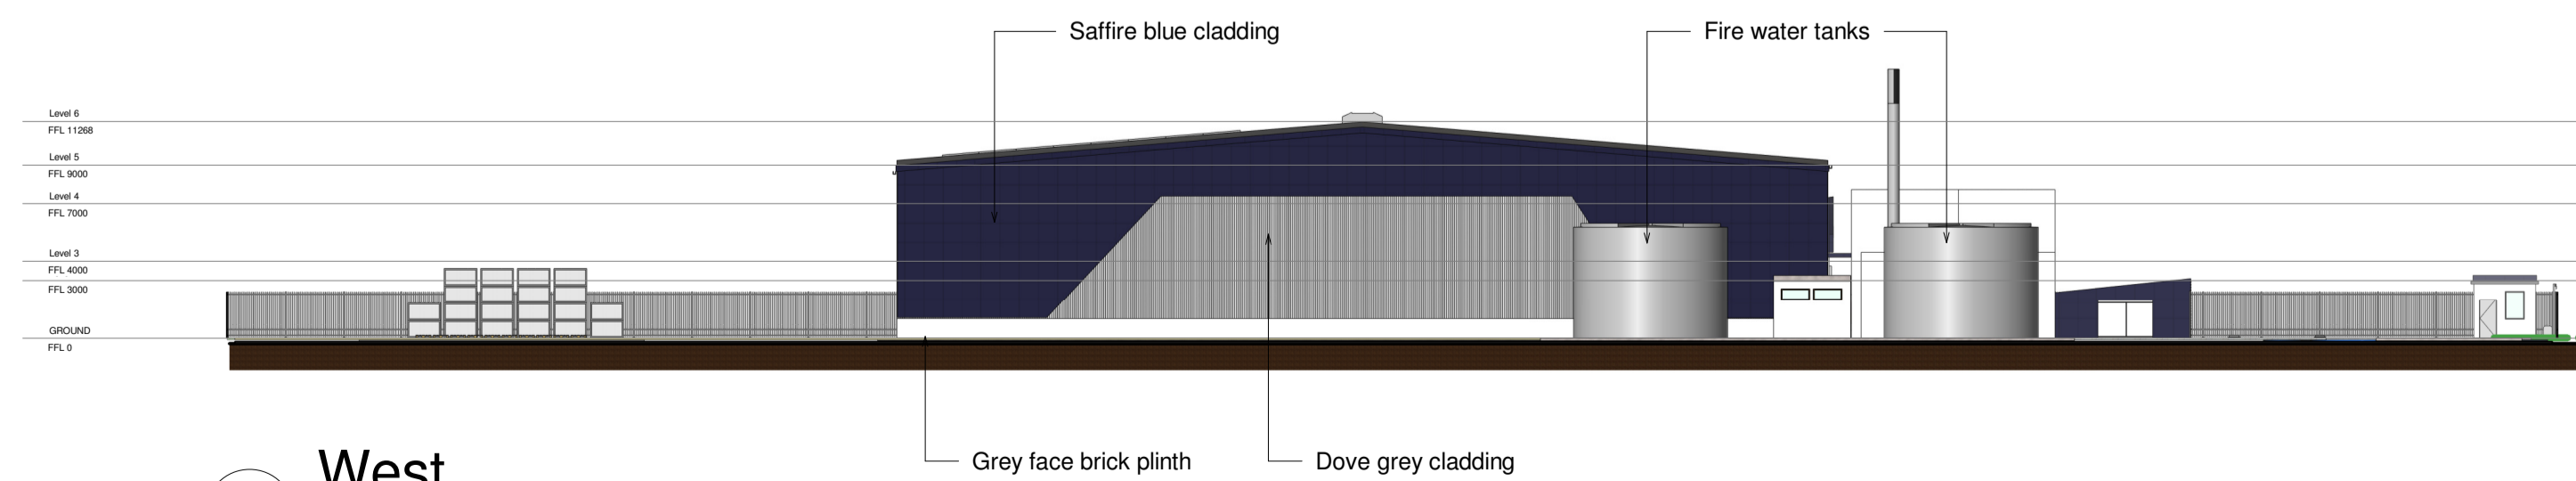

4 West
1 : 350

mark de jongh
architectural technologist
SACAP - PrSArchT - reg.no.: ST 2325
09 Carlton Circle, Flora Acre, Ottery 7800 083 6403 355

REV.	DESCRIPTION	DATE

M&A M. HURWORTH & ASSOCIATES cc
CONSULTING CIVIL AND STRUCTURAL ENGINEERS
PROJECT MANAGERS
Engineering & Management

KENLWORTH STUDIO
408 GOSDORRE ROAD
408 GOSDORRE ROAD
P.O. BOX 6101
4024 SECURUS PRIME
Tel: 021 762 8200
Fax: 021 762 8200
Email: admin@me-engineers.co.za

Reg. No. _____
Sign. _____

PROJECT TITLE
PROPOSED NEW ONION DEHYDRATION PLANT
Site: Portion 26 of Farm 817
Client: Du Toit Invest / CBI Global

DRAWING TITLE
Elevations

INFORMATION

DRAWN NH	DATE 15/11/2017	SCALE 1 : 350
JOB No S5034	SHEET No 3	REVISION