



LEGEND	
	Subdivisional area
	Flood line - 1:100 year
	Gabion Berm
	Possible future connection

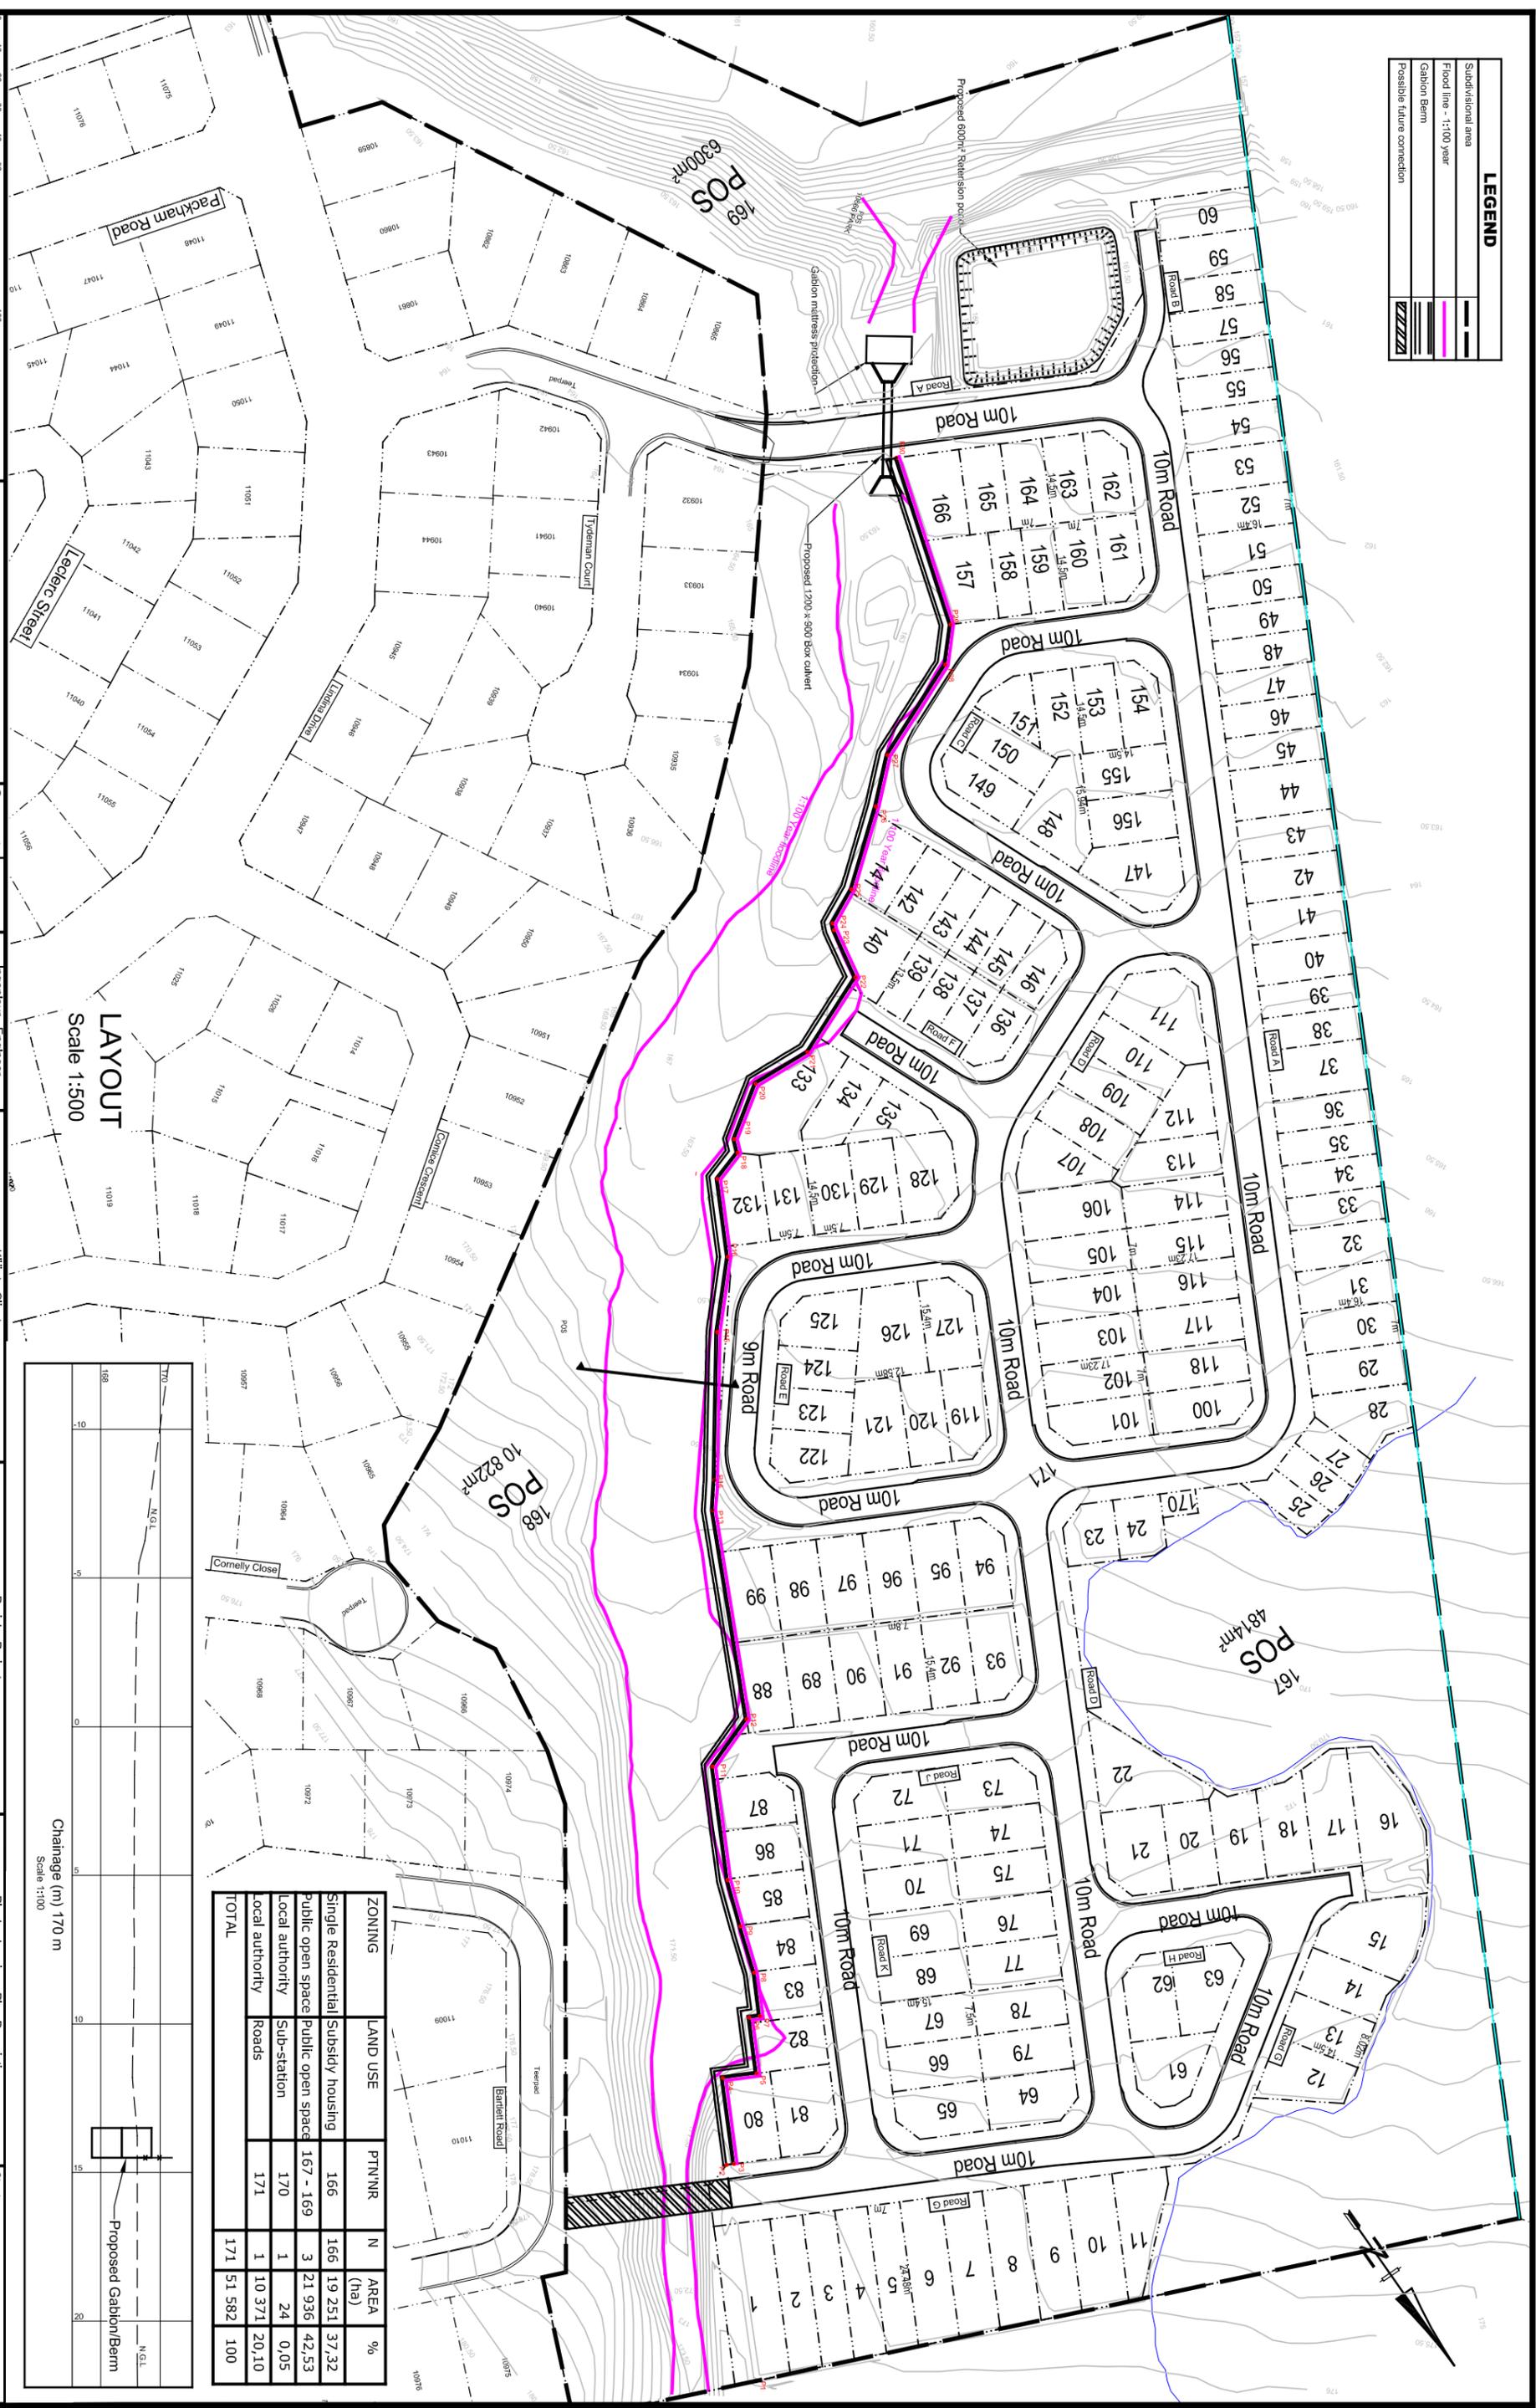

LAYOUT
Scale 1:500

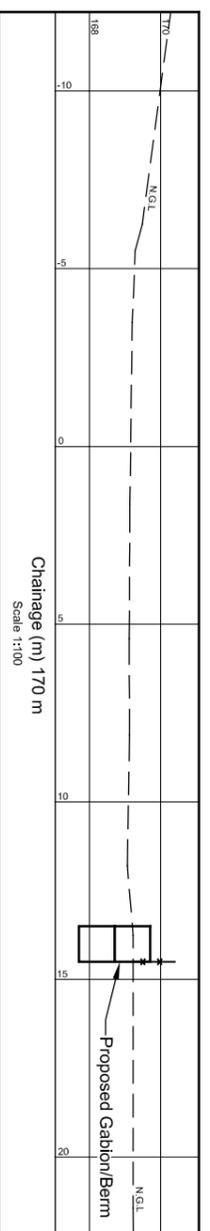

ZONING	LAND USE	PTN/INR	N	AREA (ha)	%
Single Residential	Subsidy housing	166	166	19.251	37.32
Public open space	Public open space	167 - 169	3	21.936	42.53
Local authority	Sub-station	170	1	24	0.05
Local authority	Roads	171	1	10.371	20.10
TOTAL			171	51.582	100

COORDINATE SCALE: N = METRIC ORIGINAL SCALE IN MM 0 10 20 30 40 50 60 70 80 90 100	
P.O. Box 1273 Hermanus 720 Pakenham Road Leclerc Street Tydemans Court Landmark Drive Comely Close Eastern Road	P.O. Box 118 Gordons Bay 7151 ASLA DEVCO
Organised Drawn Checked P. E. R. Bestler Nageshen	Ingenieur - Engineer Client - Client
Project - Project Plan Description PORTION OF ERF 9445: PROPOSED UPGRADING OF STREAM	AS SHOWN FEBRUARY 2017 ANNEXURE G
Involved Datum Approved Date Beskrywing-Description	Scale Datum Date Plan No. Plan No. Waporgo Amendment

Postbus P. O. Box 1273
Hermanus 720
Pakenham Road
Leclerc Street
Tydemans Court
Landmark Drive
Comely Close
Eastern Road

Tel: 021-312 2292
Faks: 021-312 2255
E-pos: Mail: p@asla-devco.co.za

Organised
Drawn
Checked
P. E.
R. Bestler
Nageshen

Ingenieur - Engineer
Client - Client

P. O. Box 118
Gordons Bay
7151
ASLA DEVCO

Project - Project
Plan Description
**PORTION OF ERF 9445:
PROPOSED UPGRADING
OF STREAM**

AS SHOWN
FEBRUARY 2017
ANNEXURE G

Scale
Datum
Date
Plan No.
Plan No.
Waporgo
Amendment

Erf 9445 S24G Work Done To Date



Scale: 1:4 514

Date created: June 7, 2018



**Western Cape
Government**

Agriculture



CLEAN, INSPECT AND CONSTRUCT GABIONS

ROCK FILL GEOTEXTILE WRAP PLACED BEFORE CONSTRUCT GABIONS

HALFWAY and NEEDS TO BE COMPLETED

Scale: 1:2 257

Date created: June 7, 2018



Western Cape Government

Agriculture

Map Data © Google

0 0.04 0.08 0.16 km