

### County Fair Locality Map

- Legend**
- Abattoirs
  - Agro Processing Plants
  - ✈ Airfields
  - Cellars / Wine Shops
  - Chicken Batteries
  - Crushpens / Driptanks
  - ▲ Dairies
  - Dams
  - ▲ Feedlots
  - Fruit Packers / Cool Chain Facilities
  - △ Homesteads
  - Nurseries
  - Packhouses
  - Piggeries
  - ▲ Shadenetting
  - Silos
  - Tunnels
  - Farm Portions
  - Erf

Scale: 1:54 168  
Date created: July 7, 2015



### County Fair Locality Map

- Legend**
- Abattoirs
  - Agro Processing Plants
  - ✈ Airfields
  - Cellars / Wine Shops
  - Chicken Batteries
  - Crushpens / Driptanks
  - ▲ Dairies
  - Dams
  - ▲ Feedlots
  - Fruit Packers / Cool Chain Facilities
  - △ Homesteads
  - Nurseries
  - Packhouses
  - Piggeries
  - ▲ Shadenetting
  - Silos
  - Tunnels
  - Farm Portions
  - Erf

Scale: 1:13 542  
Date created: July 7, 2015





Sterilization Plant

Aerial view of sterilization plant

Image © 2011 DigitalGlobe  
© 2011 AfriGIS (Pty) Ltd.

Imagery Date: 4/5/2011 2004

33°47'36.32" S 18°44'47.78" E elev 127 m

Eye alt 002 m

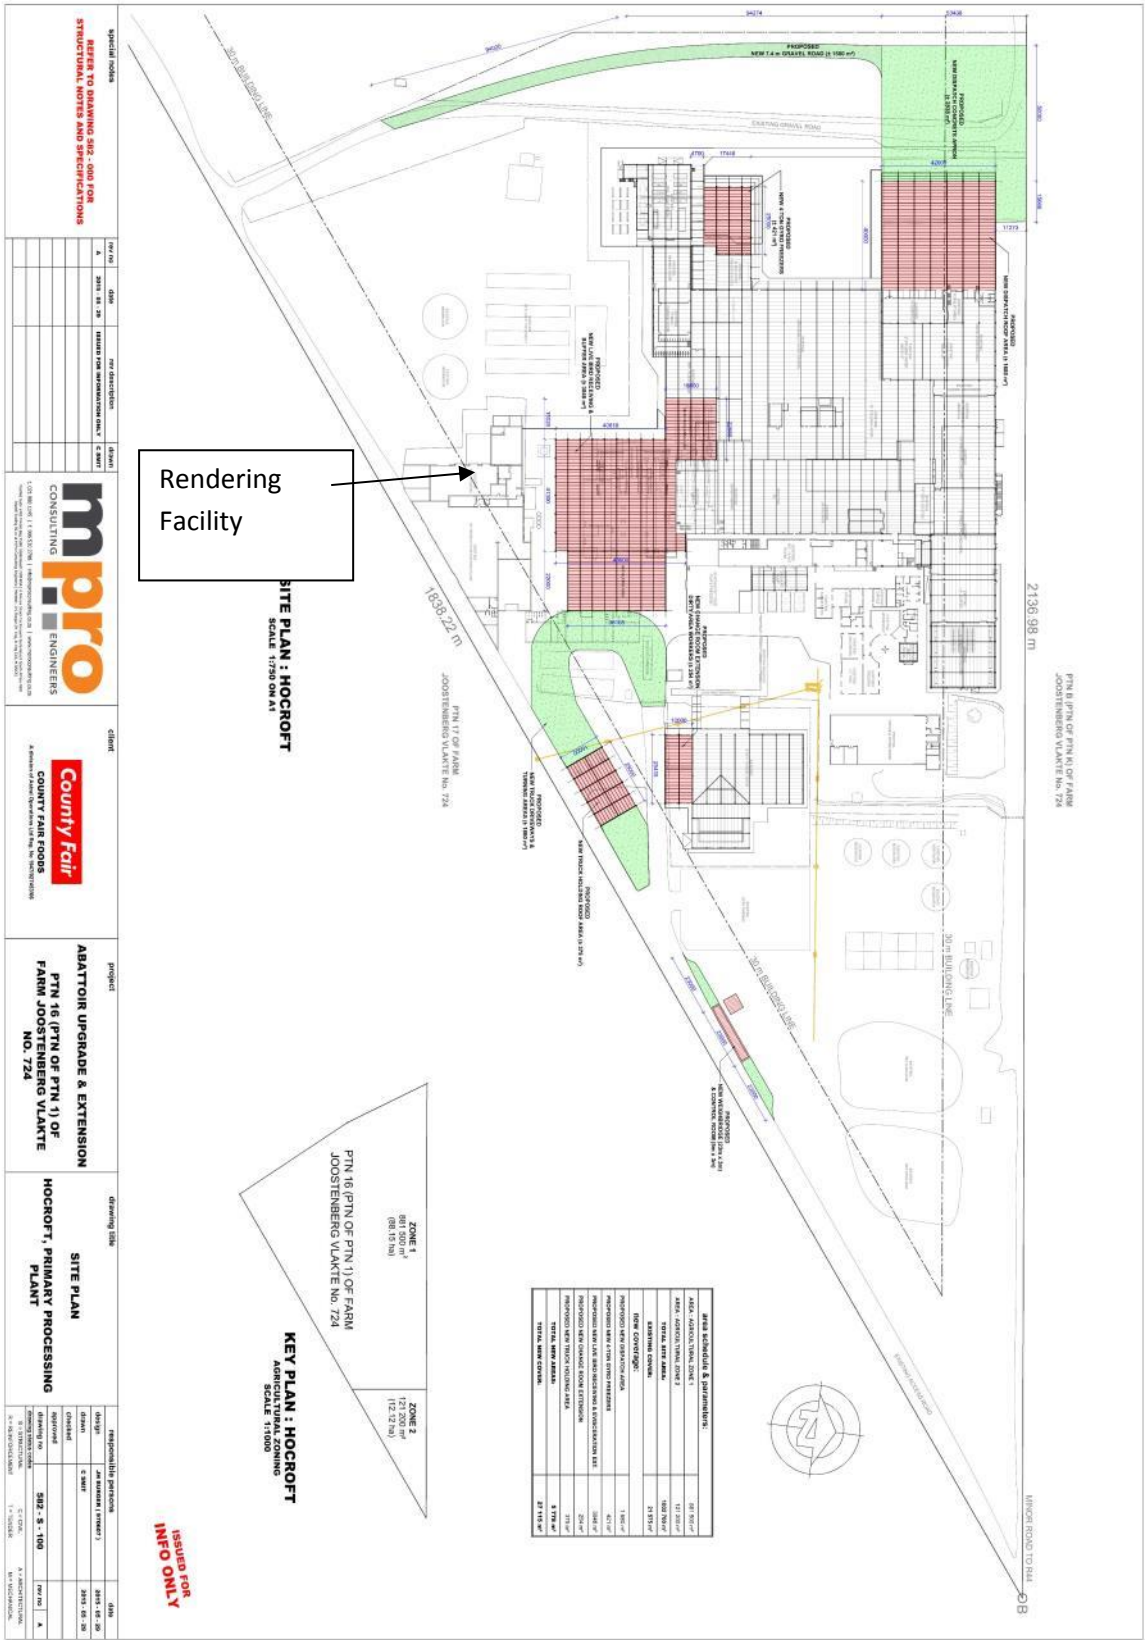


Figure 1: Site Development Plan (Abattoir and Sterilization Plant)




3rd ANGLE PROJECTION

DO NOT SCALE IF IN DOUBT ASK.

ALL DIMENSIONS IN mm.

REMOVE ALL BURRS & SHARP EDGES.

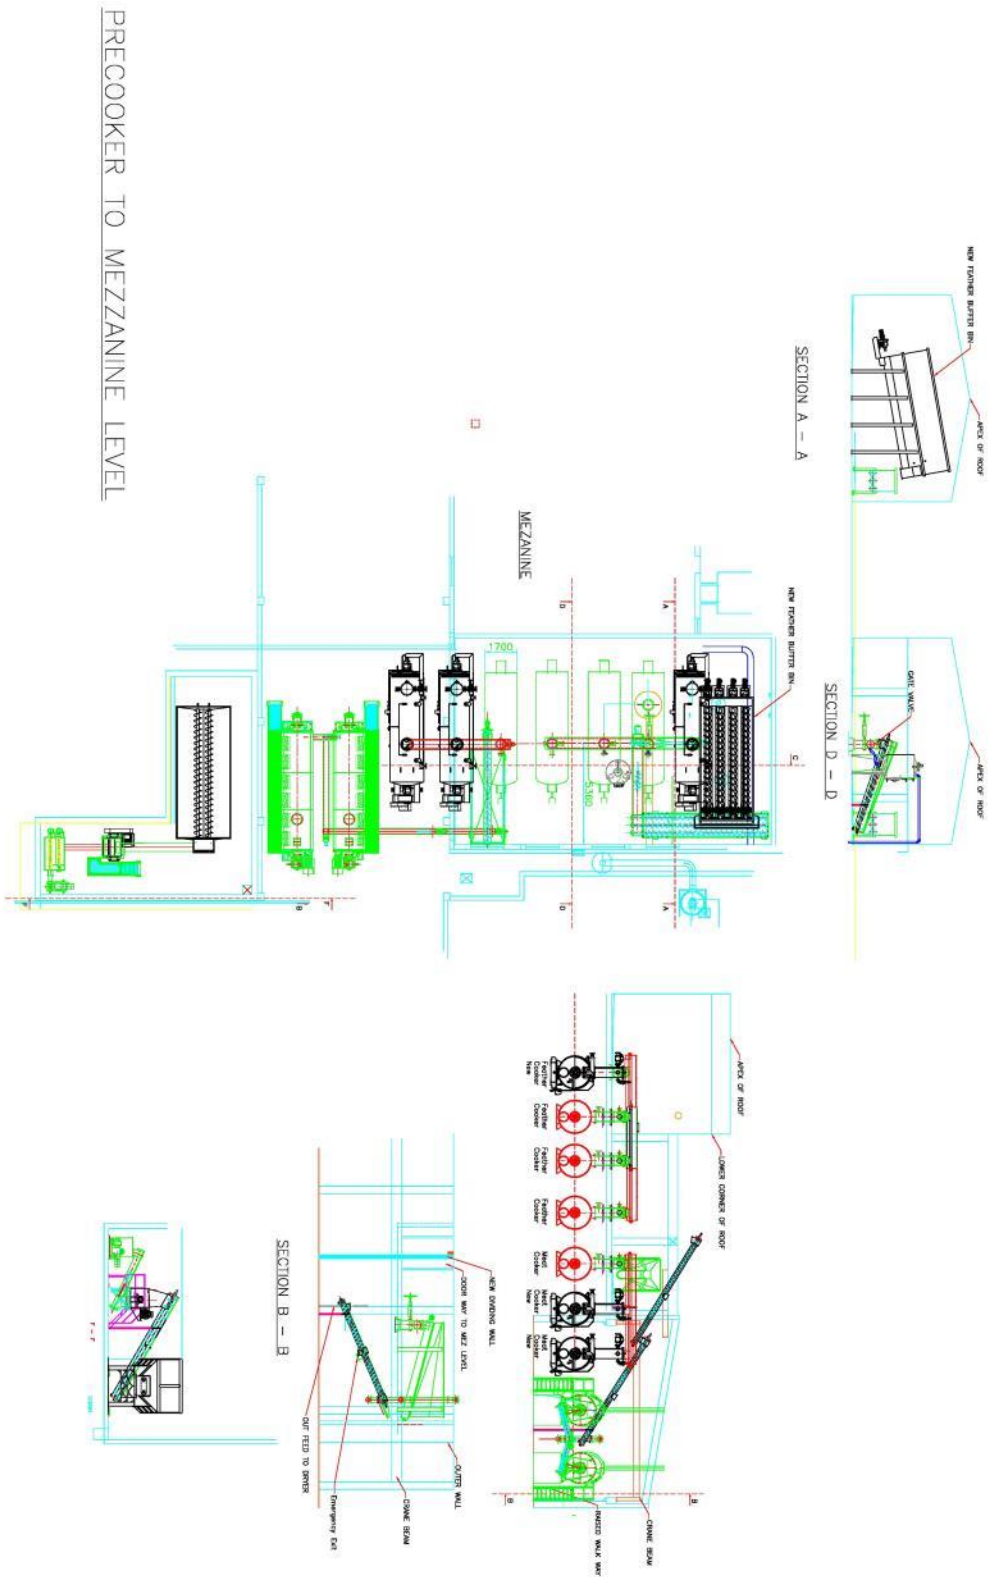

Issue		Attention		Dra		CHK		Date		Das Food Systems (Pty) Ltd C3 Spoorhead Business Park Off Montague & Freedom Woy Montague Gardens South Africa Tel: +27(0)21 552 9165 Fax: +27(0)21 552 9166 Email: sales@dasfs.co.za				Title : COOKER 5 & 6 & 7 2.5 MILLION BIRDS/WEEK		Model : XXXXXXXXXX Dra : W M Date : 30/07/07 CHK : XXX Scale : NTS	
THIS DRAWING AND INFORMATION IS THE PROPERTY OF DAS FOOD SYSTEMS (PTY) LTD. IT IS NOT TO BE LENT, COPIED OR MODIFIED IN ANY WAY.										Drg No : X-XXXX-XXX		1 of 1		Issue : A			

Figure 2: Site Development Plan (Sterilization Plant)



**Photo 1: Abattoir and rendering facility southern boundary and land use**



**Photo 2: Abattoir and rendering facility western boundary and land use**



**Photo 3: Abattoir and rendering facility northern boundary and land use**



**Photo 4: Abattoir and rendering facility northern boundary and land use**



**Photo 5: Abattoir and rendering facility northern boundary and land use**



**Photo 6: Abattoir expansion area**



**Photo 7: Abattoir expansion area**



**Photo 8: Abattoir expansion area**





**Photo 9: Abattoir expansion area and amendment to delivery roads**



**Photo 10: Abattoir expansion area and upgrade of rendering facility**



**Photo 11: Abattoir expansion area and amendment to delivery roads**



**Photo 12: Abattoir expansion area**