
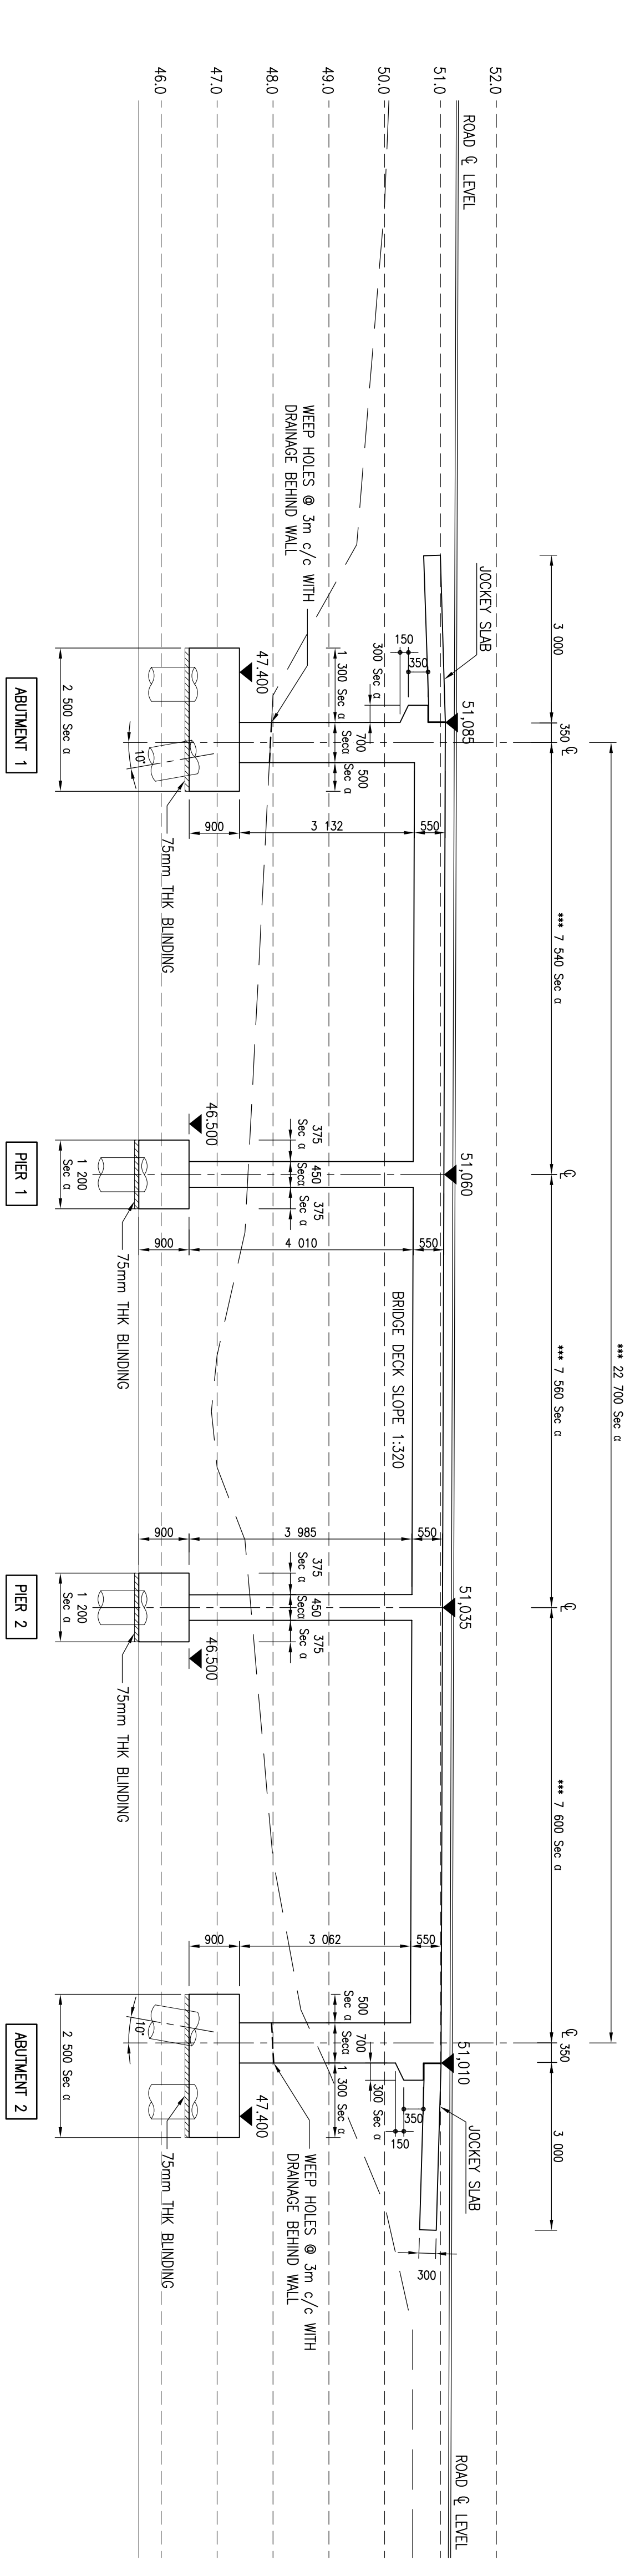


- NOTES:**
- DRAWINGS MUST NOT BE SCALED. ALL MEASUREMENTS TO BE CONFIRMED ON SITE.
 - DRAWINGS TO BE READ WITH THE GENERAL NOTES DRAWING AND ALL TYPICAL DETAIL DRAWINGS WHERE APPLICABLE.
 - DRAWINGS TO BE READ WITH THE ARCHITECT'S DRAWINGS AND ALL DISCREPANCIES TO BE REPORTED TO THE RESPONSIBLE ENGINEER IMMEDIATELY.
 - DRAWINGS TO BE READ WITH THE PROJECT SPECIFICATIONS AND APPLICABLE SANS 1200 CODES.

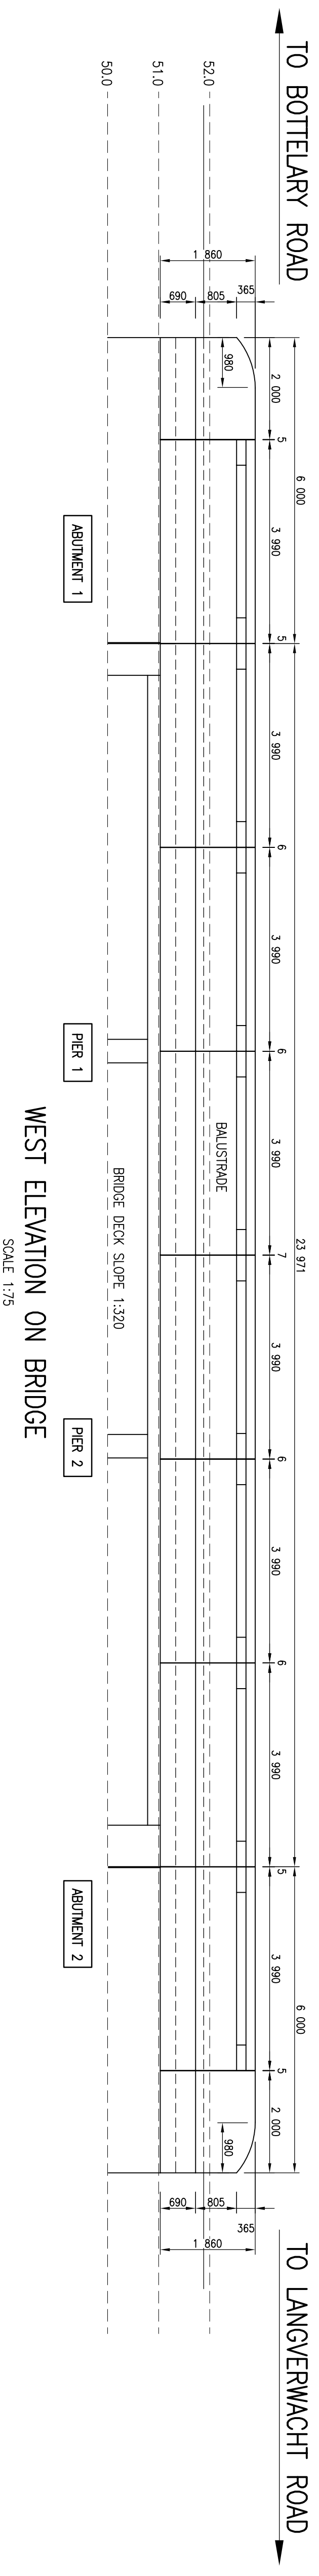

NOTE:

- INDICATED LEVELS ARE PRELIMINARY, TO BE CONFIRMED DURING DETAIL DESIGN STAGE.
- $\phi = 125'$

BRIDGE LONG SECTION ON CENTRE LINE
SCALE 1:75

ITS INNOVATIVE TRANSPORT SOLUTIONS

bigen
Building Better
Doing Business

ASPECT
ARCHITECTURAL & CIVIL ENGINEERING

5th Floor
Imperial Terraces
Centric Centre Drive
7530 Waterlooville, Botswana

Private Suite 127
Pinnacle Bay X7
Tyger Valley
7536

Tel: (021) 914 6211
Fax: (021) 914 7403

Project: westend@bigen.co.za
www.bigen.co.za

CLIENT:		CITY OF CAPE TOWN ISIXENGO SASIKAPPA STAD KAAPSTAD	
APPROVED - AS BUILT	APPROVED - CONSTRUCTION	DESIGNED: D STRYDOM	NAME: _____
Name: _____	Name: _____	DRAWN: A ELS	SIGNED: _____
Prof. Reg. No.: -	Prof. Reg. No.: 20130462	CHECKED: D STRYDOM	DATE: _____
DATE: _____	DATE: _____	KOPHEREG VOORBEHOU/ COPYRIGHT RESERVED	PROJECT: DUALLING OF AMANDEL ROAD BETWEEN LANGVERWACHT ROAD AND THE BOTTLARY RIVER CROSSING GENERAL ARRANGEMENT 4 BRIDGE ELEVATION & LONG SECTION
NO. DATE	REVISION	SIGNED	SCALE: 1:75 DRAWING NUMBER: 3061.00.00.STA.14.U006
			REV: A.0 DATE: 2018/11/06