




DETAIL A
SCALE 1:25

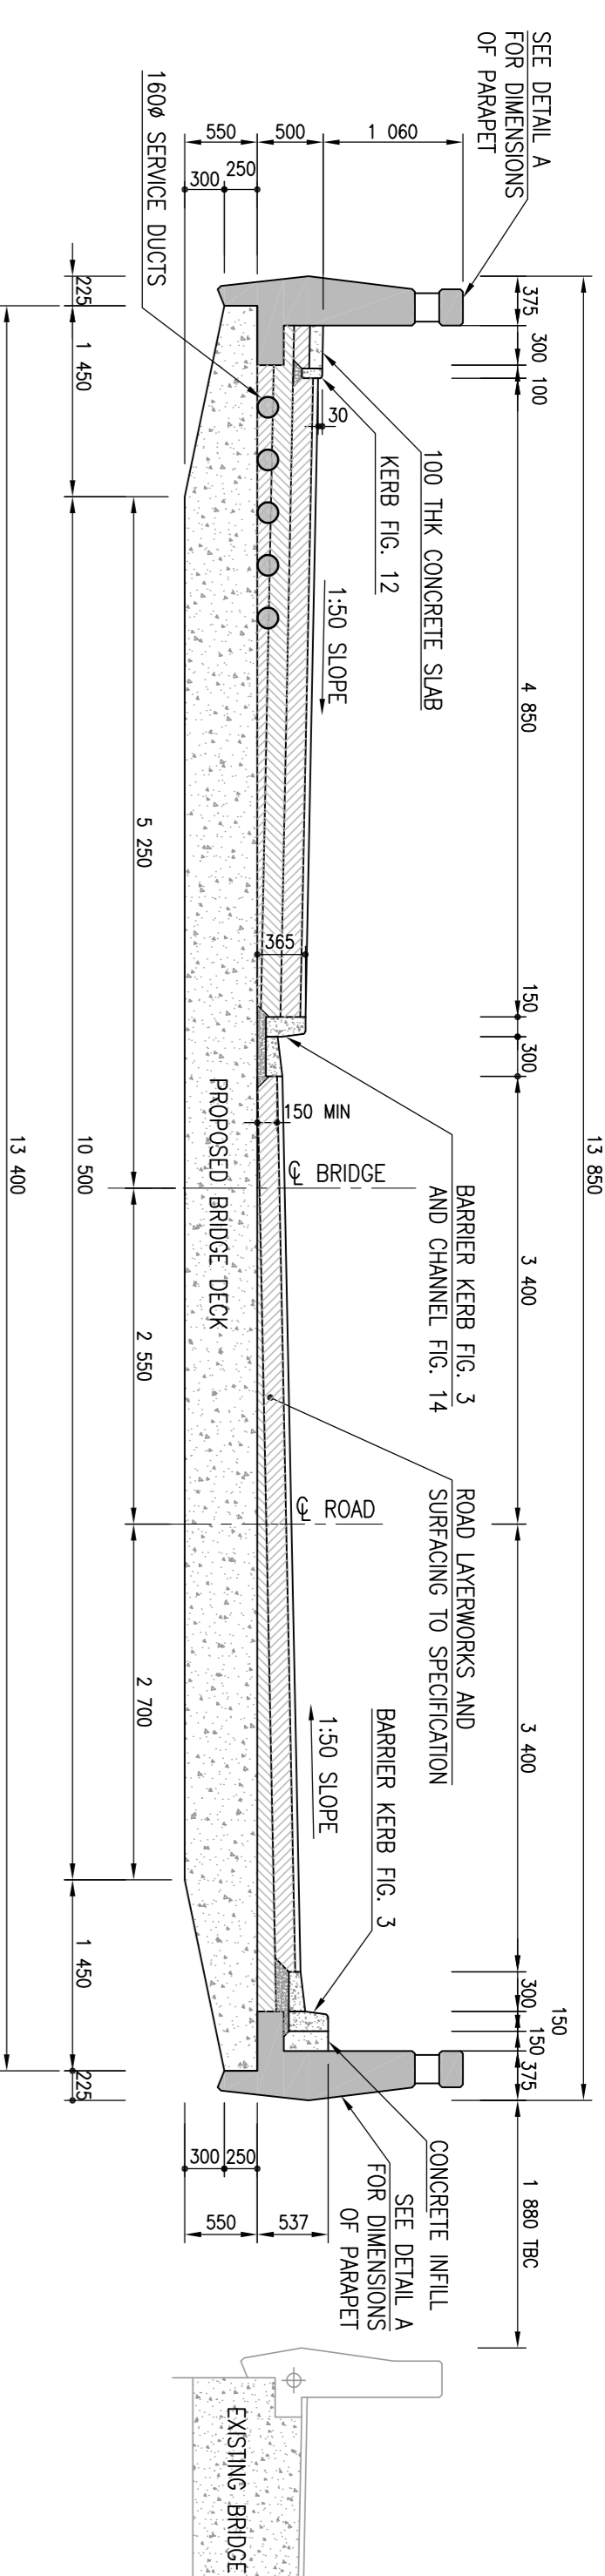

SECTION 01-01 (DECK - TYPICAL)
SCALE 1:50

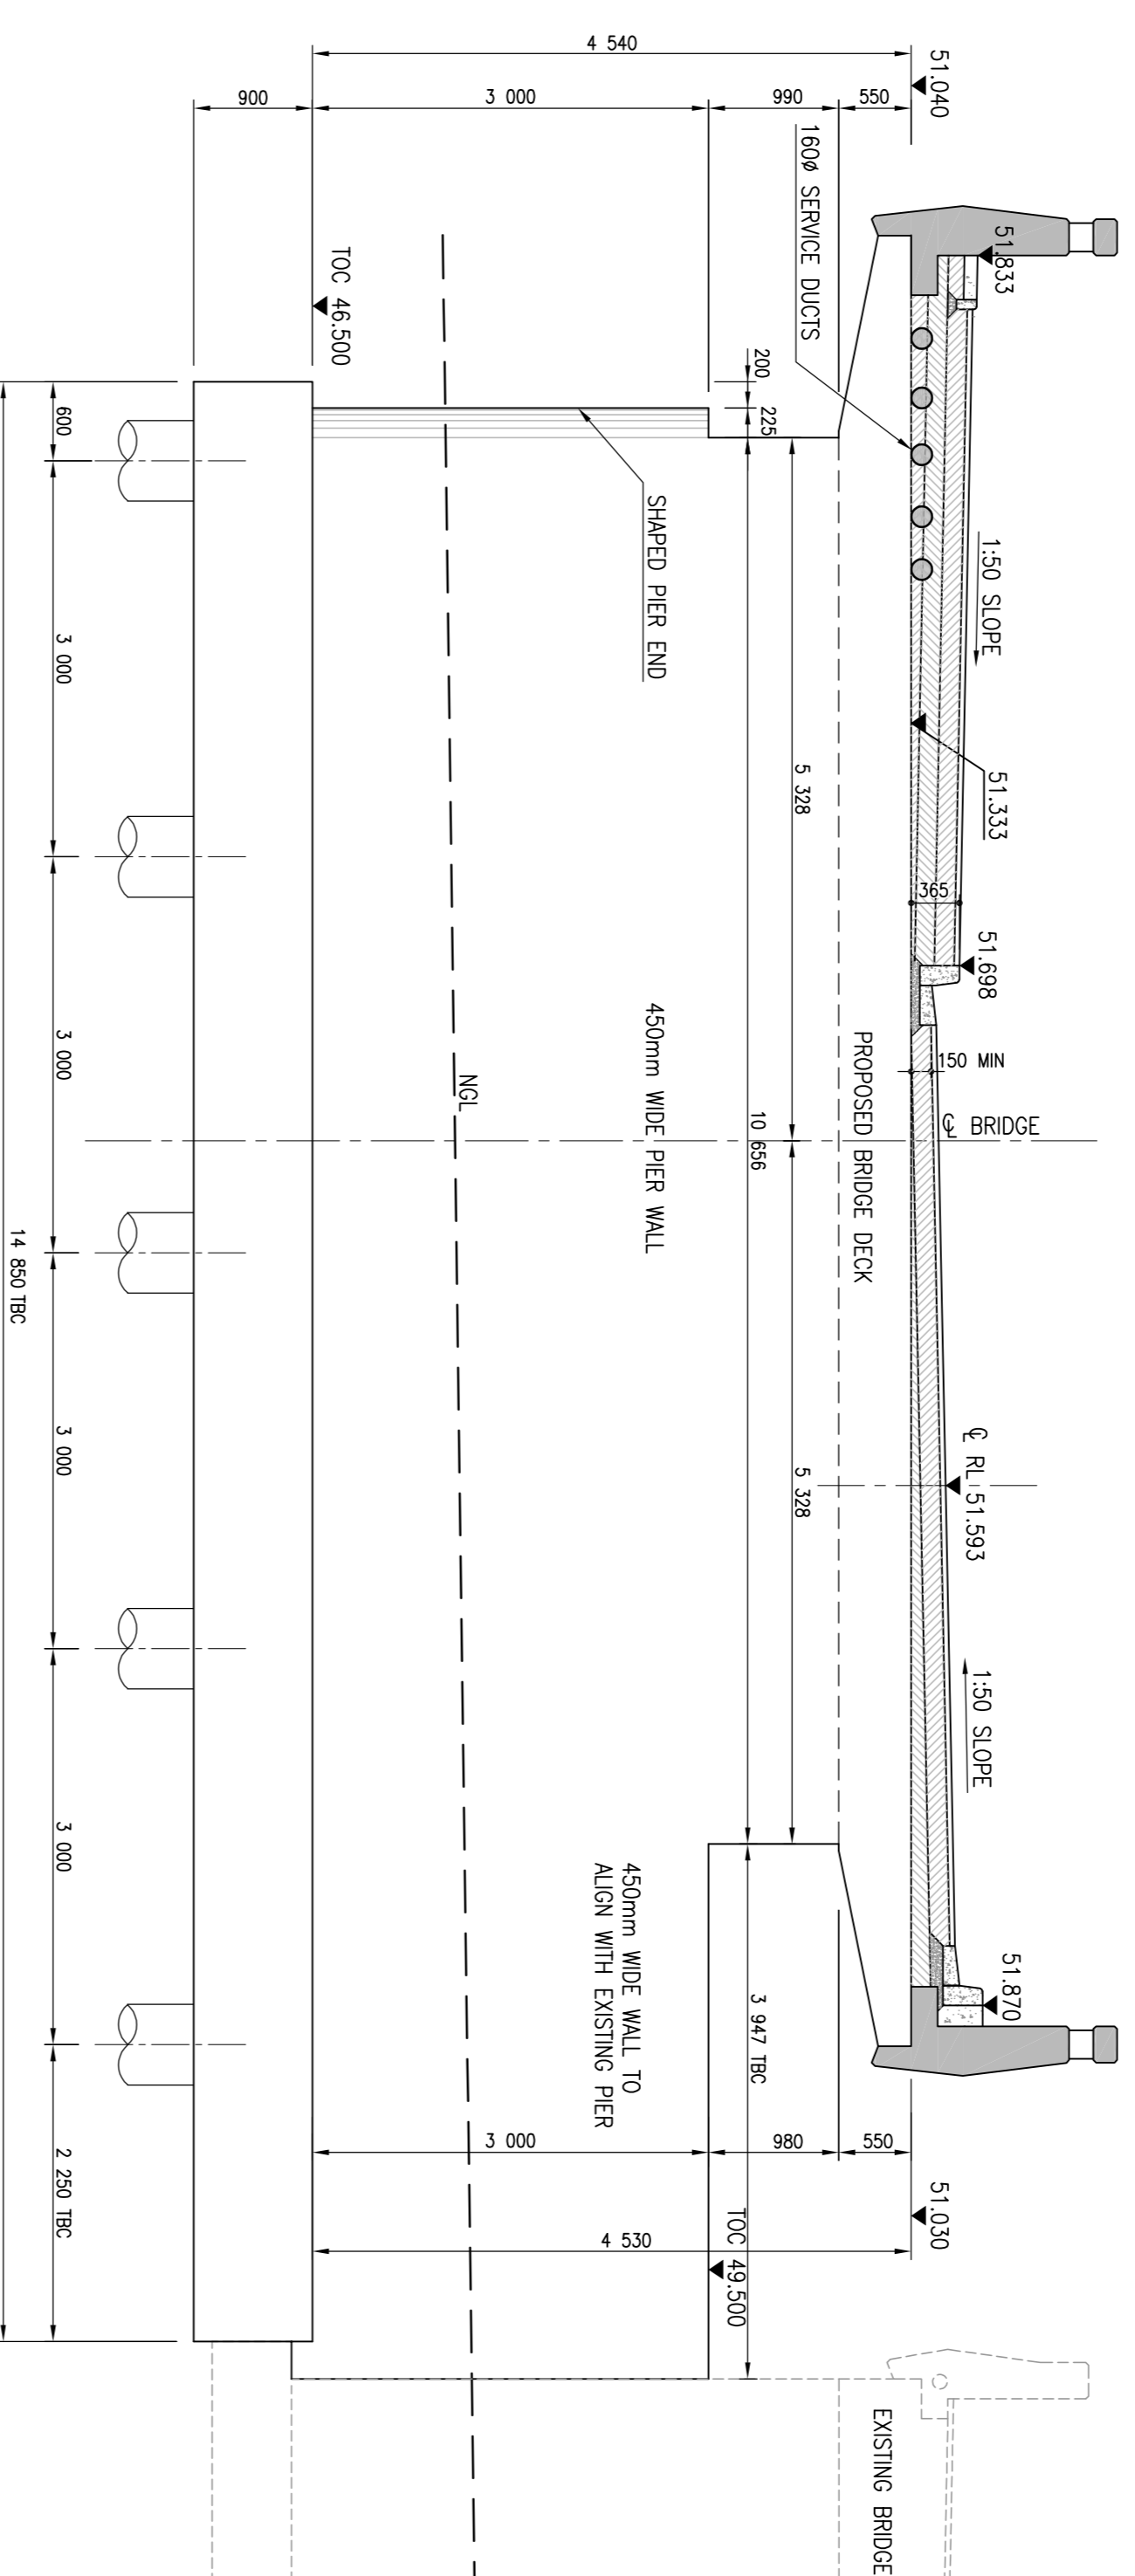

SECTION 02-02 (PIER 2)
SCALE 1:50

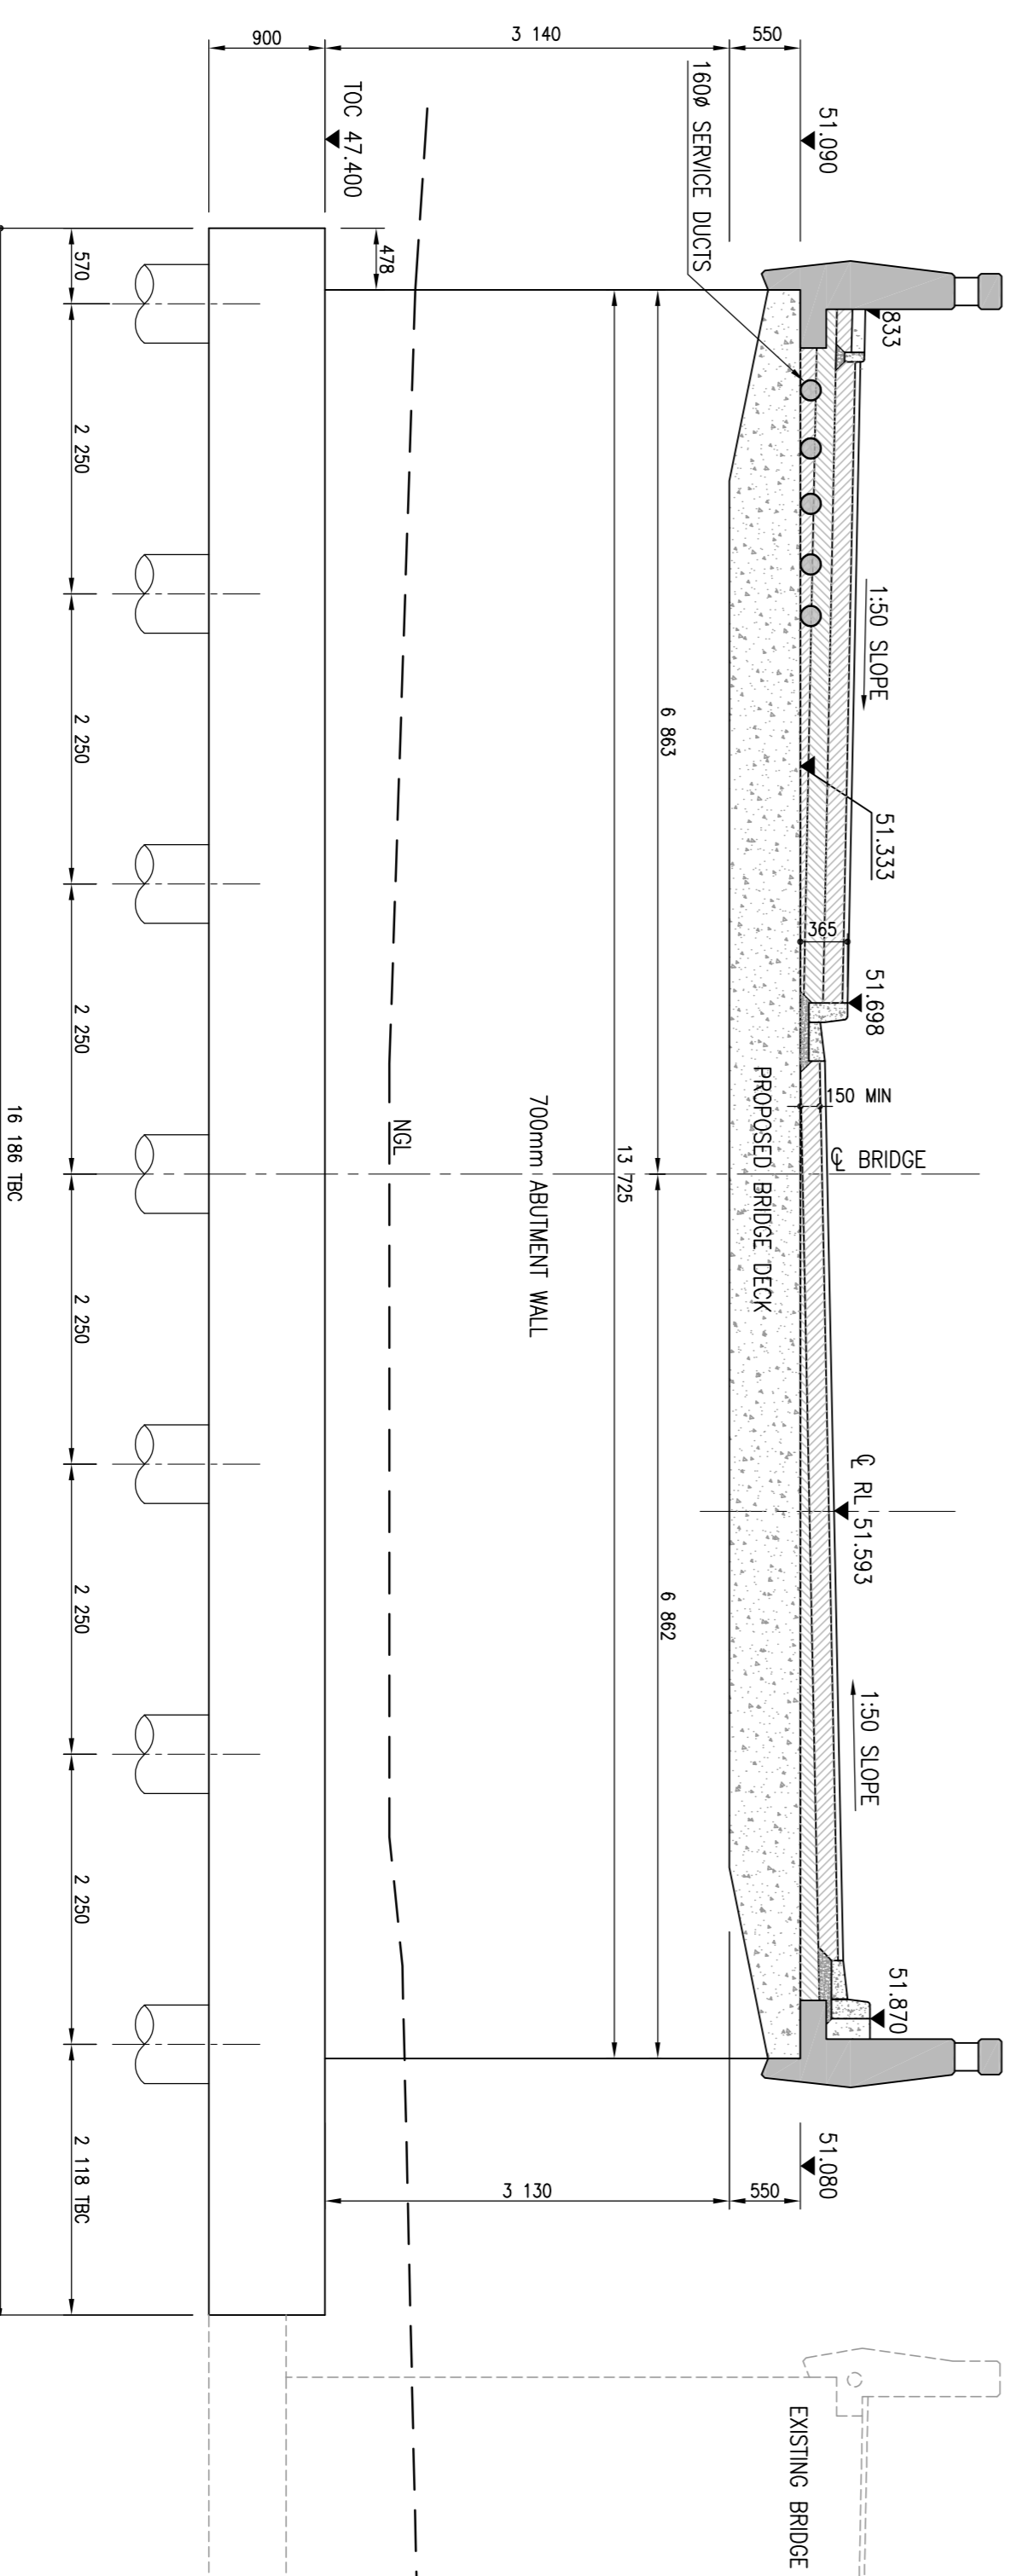

SECTION 03-03 (ABUTMENT 1)
SCALE 1:50

- NOTES:**
1. DRAWINGS MUST NOT BE SCALED. ALL MEASUREMENTS TO BE OBTAINED ON SITE.
 2. DRAWINGS TO BE READ WITH THE GENERAL NOTES DRAWING AND ALL TYPICAL DETAIL DRAWINGS WHERE APPLICABLE.
 3. DRAWINGS TO BE READ WITH THE ARCHITECT'S DRAWINGS AND ALL DISCREPANCIES TO BE REPORTED TO THE RESPONSIBLE ENGINEER IMMEDIATELY.
 4. DRAWINGS TO BE READ WITH THE PROJECT SPECIFICATIONS AND APPLICABLE SANS 1200 CODES.

NOTE:

1. *** FOUNDING LEVELS AND FOUNDATION SIZES TO BE CONFIRMED UPON RECEIPT OF GEOTECHNICAL REPORT AND RESULTS.
2. INDICATED LEVELS ARE PRELIMINARY. TO BE CONFIRMED DURING DETAIL DESIGN STAGE.