


LEGEND :

| | |
|--|---------------------|
| | NEW 5m WIDE ROADS |
| | NEW 4.5m WIDE ROADS |
| | EXISTING ROADS |

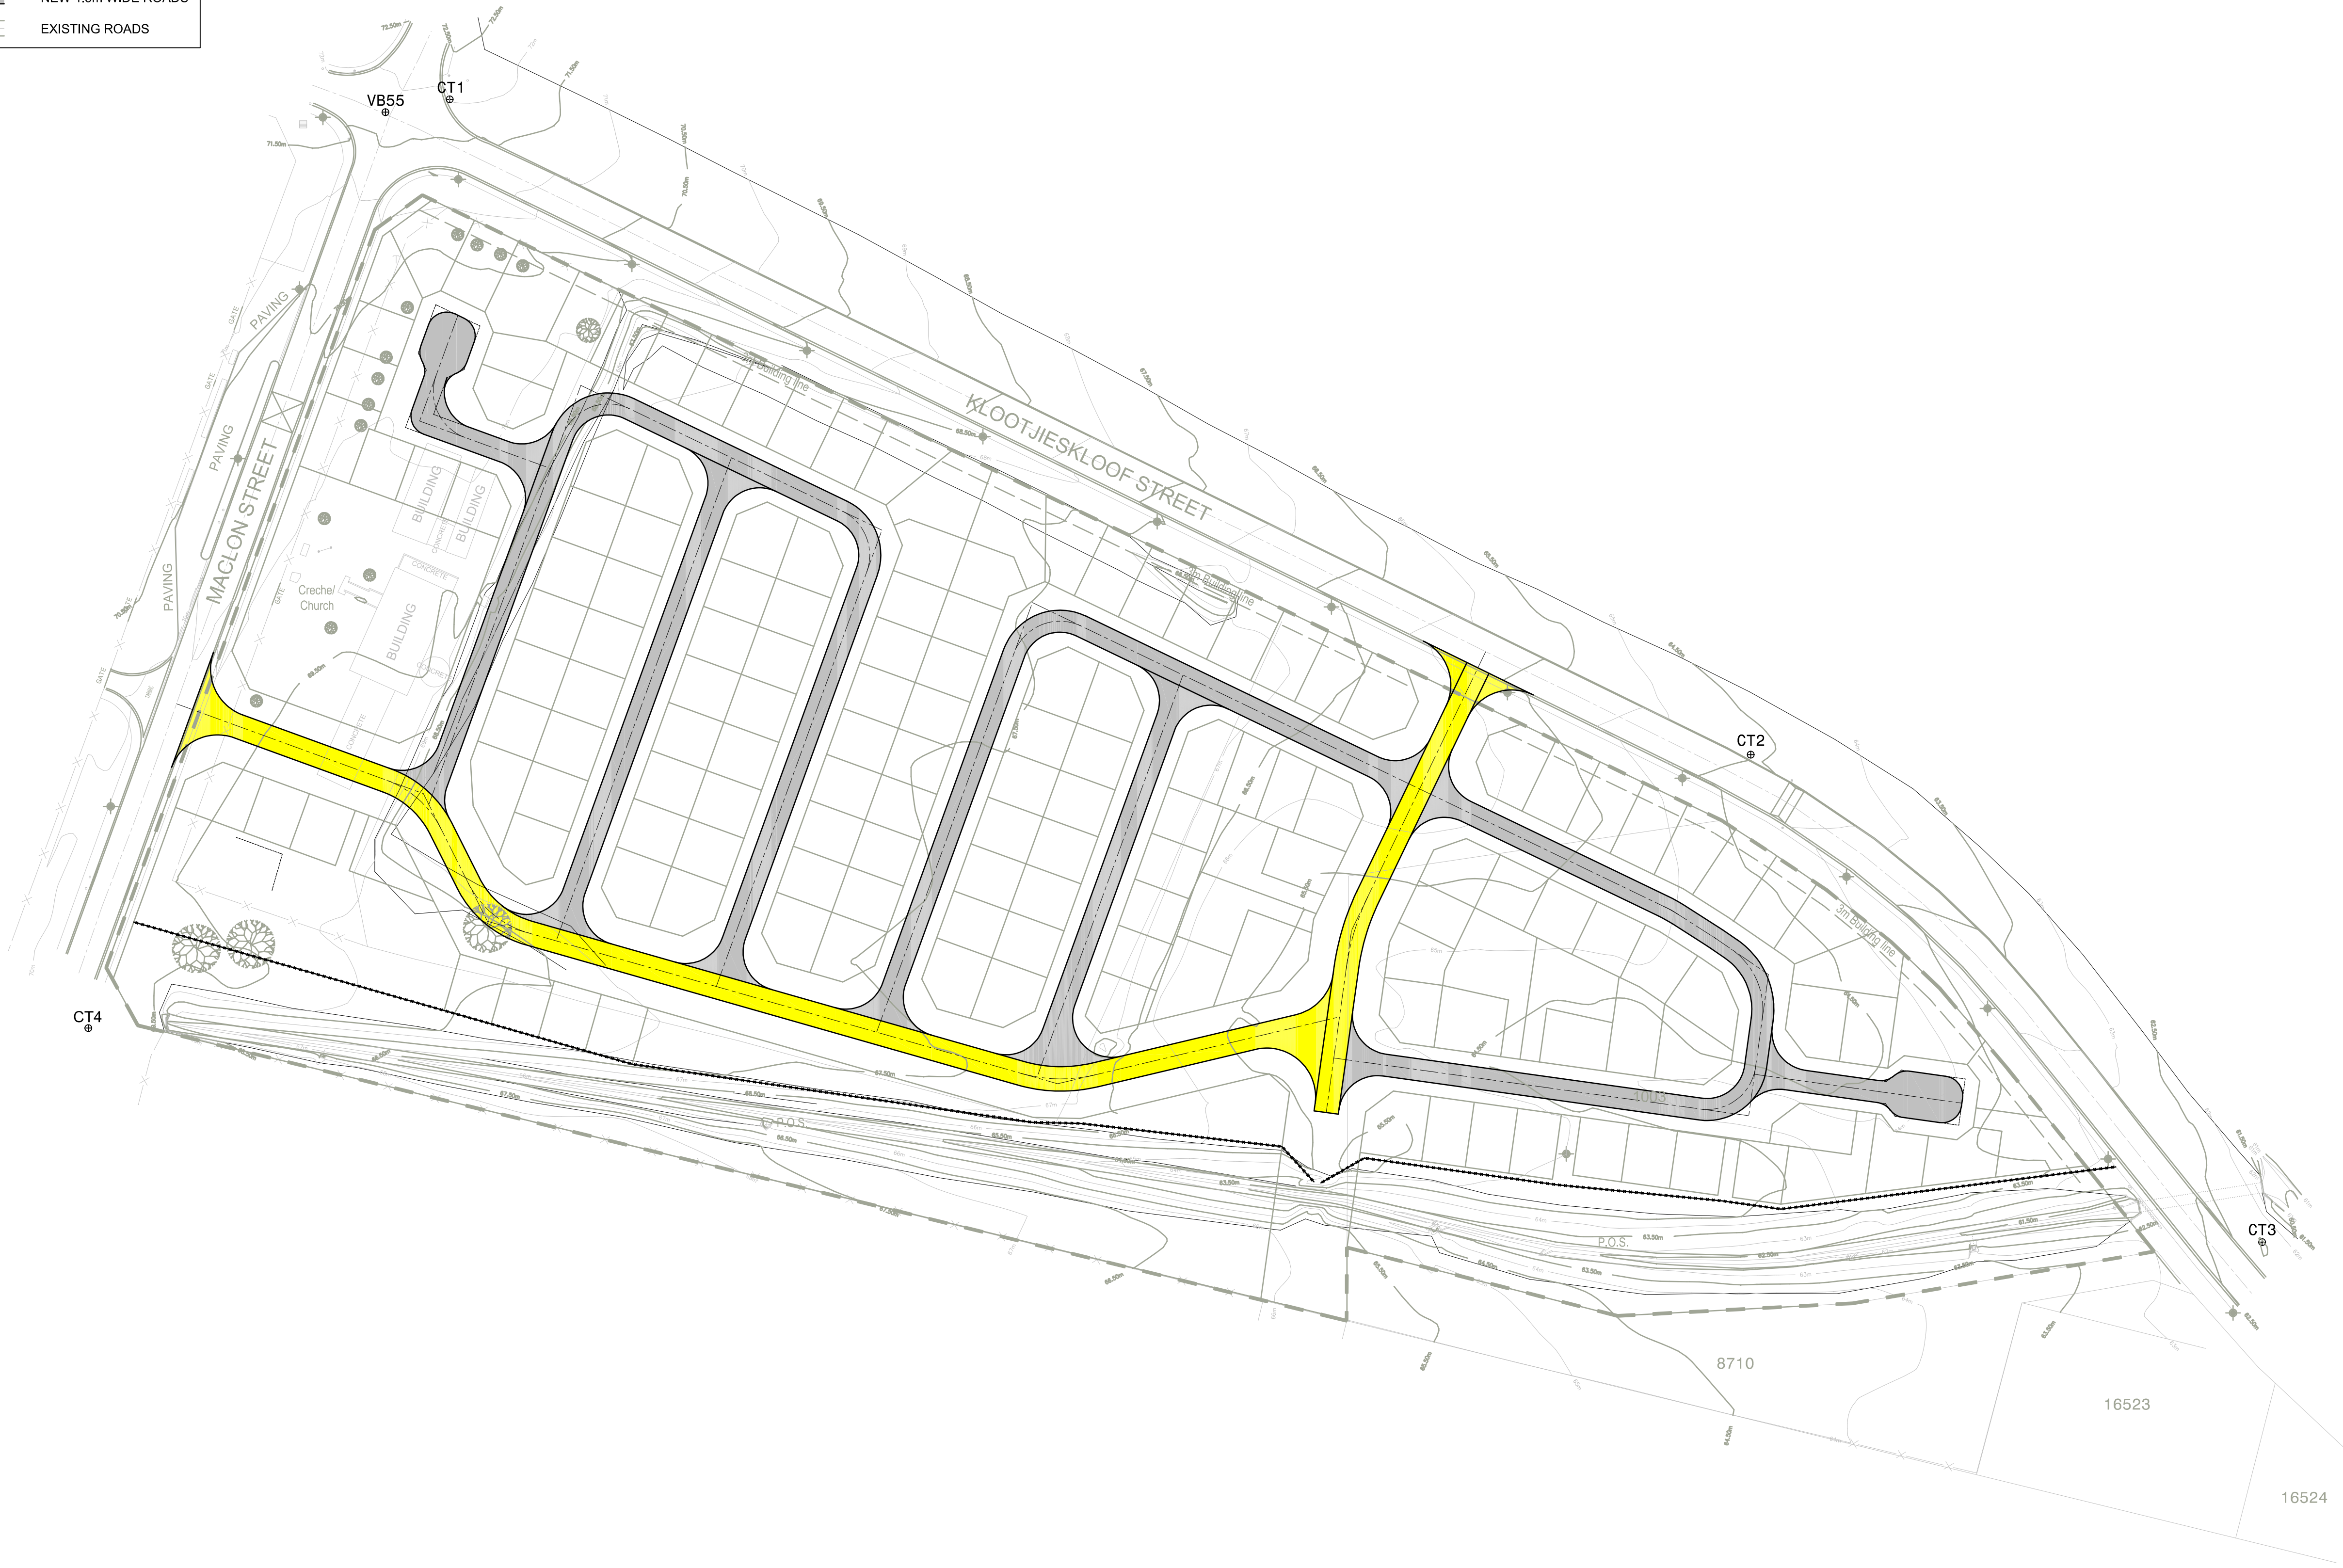

P:\D:\Projects\301038 - Louwville 200 IRDP\4 Drawings\1. Active\6. Civil\Preliminary\DWG\301038-01-V.dwg - Master.dwg

PRELIMINARY

ix engineers retains the copyright in all intellectual property, including designs and/or documents prepared in terms of this appointment for the project covered by the appointment. The client may use the designs and/or documents for the sole purpose of their intended use on this project only subject to payment for the design having been received. Use for any other purpose, whether or not the design and/or documents have been paid for constitutes an infringement of copyright, and all rights are reserved.

All dimensions must be verified on site before the works commence. Refer any discrepancies to the Engineer.

Copyright reserved

| REVISION SCHEDULE | | | | |
|-------------------|----------|--------------------|------|--------|
| No | DATE | DESCRIPTION | DRW | CHK |
| A | 22/03/19 | PRELIMINARY DESIGN | W.F. | J.de.K |

| CONSULTING ENGINEER | | |
|---------------------|---------|------------|
| SIGNATURE | PR No | DATE |
| CLIENT | | |
| SIGNATURE | DATE | |
| DESIGNED | DRAWN | CHECKED |
| J.de Klerk | W.Faber | J.de Klerk |

CONSULTANT

Westway Office Park | 21 The Boulevard
Westville | Durban | 3630
Tel: +27 (0) 31 254 5700 | Fax: +27 (0) 31 265 8498
www.ixengineers.co.za

CLIENT

SALDANHA BAY MUNICIPALITY

PRIVATE BAG X12
VREDENBURG
7380
TEL : (022) 701 7000

PROJECT

CONSTRUCTION OF CIVIL ENGINEERING SERVICES IN LOUWVILLE (154 IRDP ERVEN)

DRAWING DESCRIPTION

PROPOSED STREET LAYOUT

| SCALE FOR REDUCED PLAN | | |
|------------------------|---------|---------------|
| DATE | SCALE | ORIGINAL SIZE |
| 2019/03/22 | 1 : 750 | A1 |
| DRAWING NUMBER | | REV |
| 301038-01-V | | A |