


**LEGEND :**

- NEW 160mm Ø WATER SUPPLY
- - - - - NEW 110mm Ø WATER SUPPLY
- - - - - EXISTING 150mm Ø WATER SUPPLY
- CONNECT TO EXISTING NETWORK

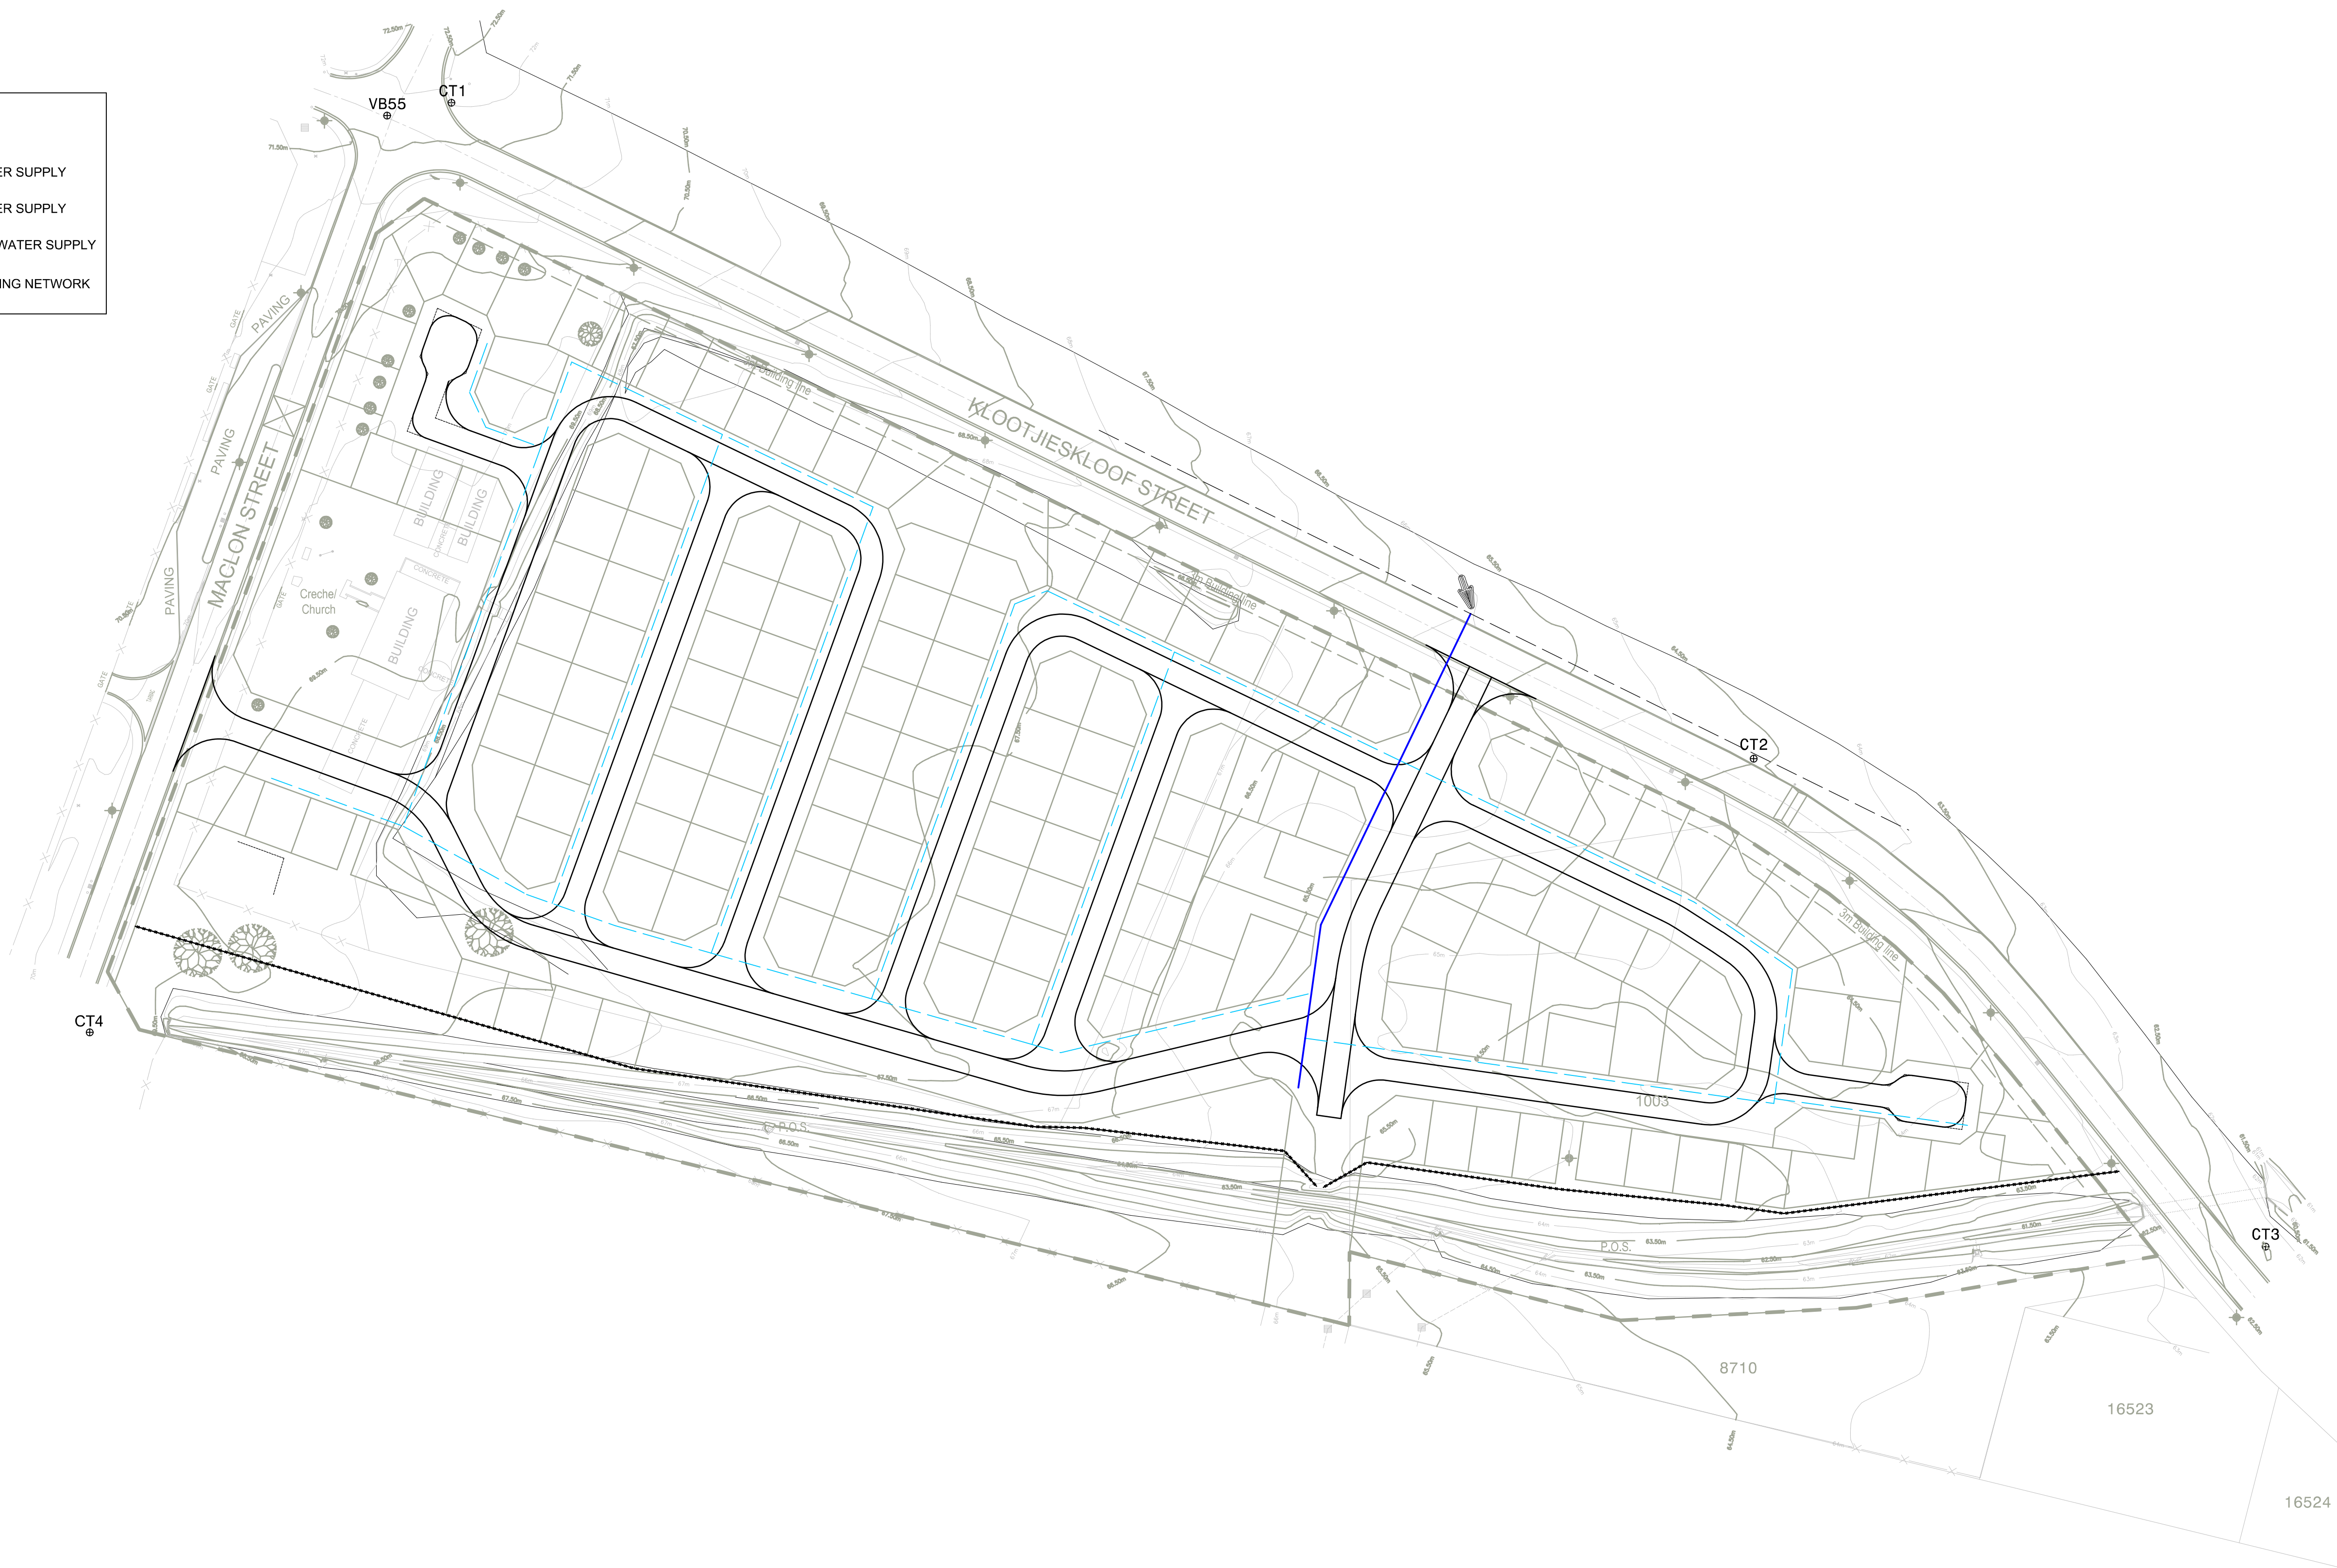

ix engineers retains the copyright in all intellectual property, including designs and/or documents prepared in terms of this appointment for the project covered by the appointment. The client may use the designs and/or documents for the sole purpose of their intended use on this project only subject to payment for the design having been received. Use for any other purpose, whether or not the design and/or documents have been paid for constitutes an infringement of copyright, and all rights are reserved.

All dimensions must be verified on site before the works commence. Refer any discrepancies to the Engineer.

Copyright reserved

**REVISION SCHEDULE**

No	DATE	DESCRIPTION	DRW	CHK
A	25/03/19	PRELIMINARY DESIGN	W.F.	J.de.K

**CONSULTING ENGINEER**

SIGNATURE	PR No	DATE
CLIENT		
SIGNATURE	DATE	
DESIGNED	DRAWN	CHECKED
J.de Klerk	W.Faber	J.de Klerk

**CONSULTANT**

**ix engineers**  
Infrastructure Excellence

Westway Office Park | 21 The Boulevard  
Westville | Durban | 3630  
Tel: +27 (0) 31 254 5700 | Fax: +27 (0) 31 265 8498  
www.ixengineers.co.za

**CLIENT**

**SALDANHA BAY MUNICIPALITY**

PRIVATE BAG X12  
VREDENBURG  
7380  
TEL : (022) 701 7000


**PROJECT**

**CONSTRUCTION OF CIVIL ENGINEERING SERVICES IN LOUWVILLE (154 IRDP ERVEN)**

**DRAWING DESCRIPTION**

**PROPOSED WATER LAYOUT**

**SCALE FOR REDUCED PLAN**

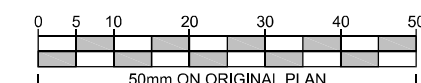

DATE	SCALE	ORIGINAL SIZE
2019/03/25	1 : 750	A1
DRAWING NUMBER		REV
301038-03-V		A

P:\D:\Tadala\Projects\000 New DSL Number\4 CONTRACTS\301038 - Louwville 200 IRDP\8 Drawings\1 Active\6 Civil\Primary\DWG\301038 - Master.dwg