


TYPICAL M71 ERICA DRIVE - PHASE 1
SINGLE CARRIAGEWAY SECTION FROM KM 0 TO KM 1.7

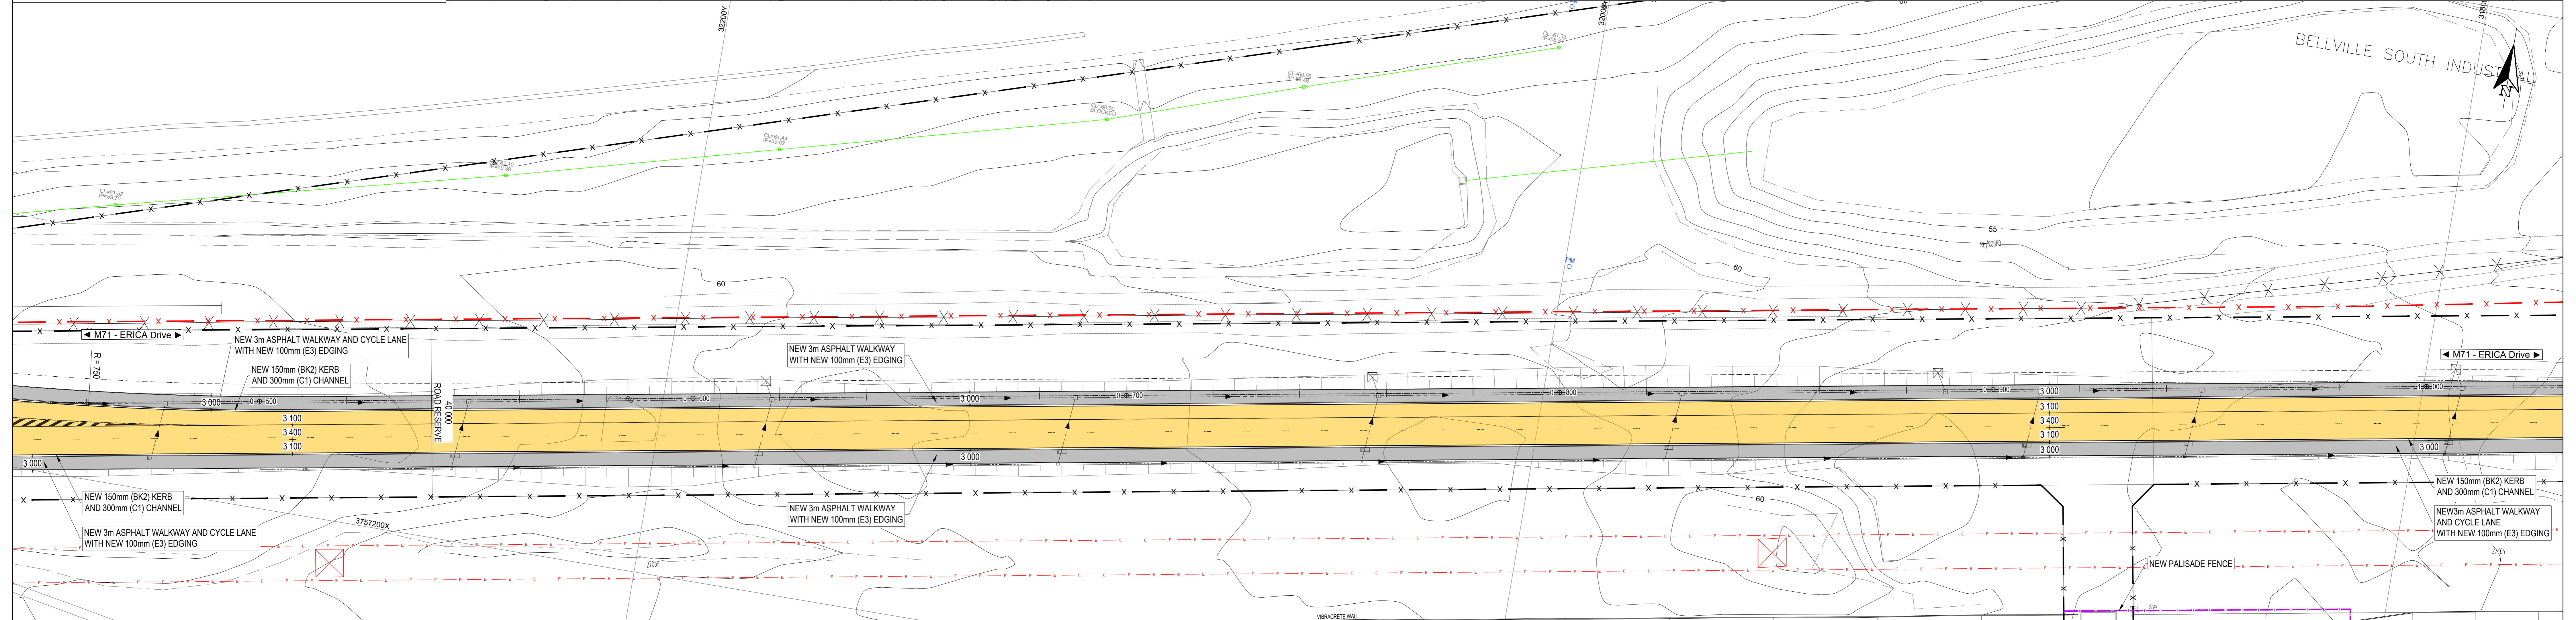

CONTROL CO-ORD LIST WG 19					
NAME	CONST	Y	X	Z	DESCRIPTION
49 DC18	32563.80	57512.49	59.589		TOWN SURVEY MARK
51 DC18	32879.89	57289.62	59.115		TOWN SURVEY MARK
AP1	32602.84	57216.69	60.382		12mm RIP IN KERB
110 DC19	31840.41	57296.73	55.592		TOWN SURVEY MARK
AP2	31163.77	57042.29	49.064		HOLE IN CONCRETE
AP3	30848.60	5713.89	47.408		HOLE IN CONCRETE
TSM1	30875.54	57297.33	46.670		TOWN SURVEY MARK
MP1	30488.39	57248.60	44.076		HOLE IN CONCRETE
123DC19	29879.90	57374.56	43.601		TOWN SURVEY MARK
MP2	29465.05	57559.59	46.361		HOLE IN CONCRETE
TSM1	29469.23	57651.42	47.813		TOWN SURVEY MARK

LEGEND	
CL	COVER LEVEL
EB	ELECTRICAL BOX
SP	SIGN POST
PM	PIPE MARKER
FH	FIRE HYDRANT
WM	WATER METER
TOP	TOP OF PIPE
IL	INVERT LEVEL
LP	LIGHT POLE
TEL	TELEPHONE POLE
SV	STOP VALVE

LEGEND	
—	STORMWATER
—	ELECTRICAL
—	FENCES
—	BANKS
—	WALLS
—	SEWER
—	WATER

LEGEND	
—	ROAD UPGRADES
—	ASPHALT SIDEWALKS
—	STONE PITCHING
—	CONCRETE
—	BLOCK PAVING
—	NEW ROAD RESERVE
—	EXISTING ROAD RESERVE

NOTE:
*GD1 TO INCLUDE TRAILBLAZER TO R300
IF INTERCHANGE IS CONSTRUCTED