
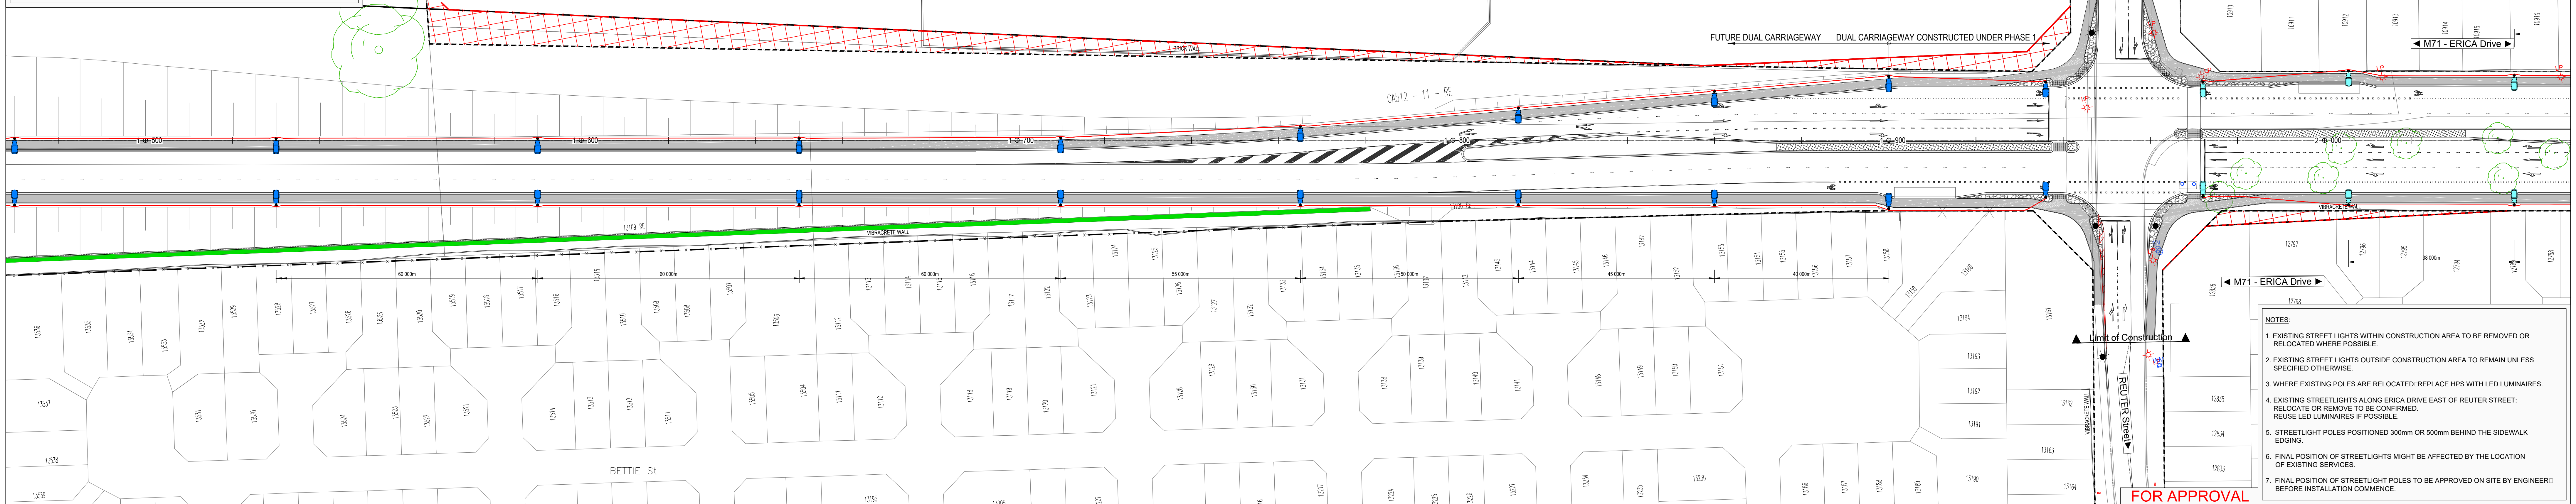
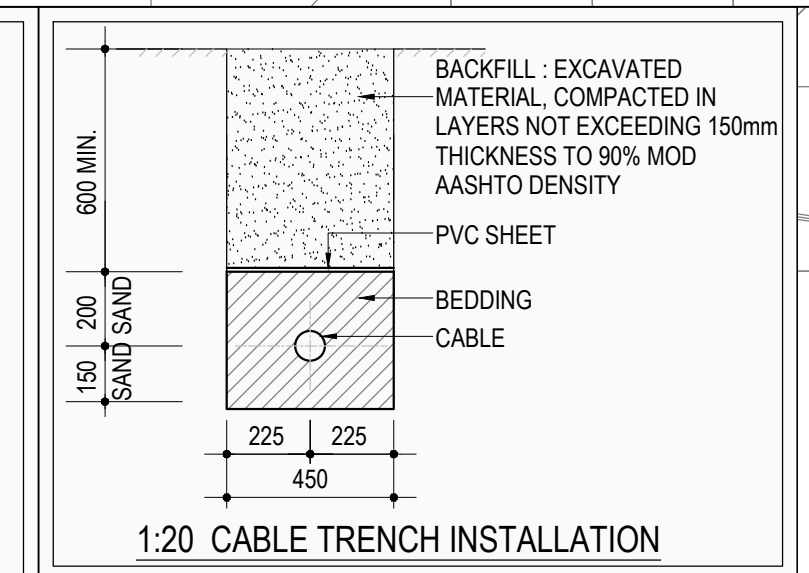


LEGEND:		
	L1	13.0m 31.8m M-H Pole with 1 x 64 LED / 144W BEKA LED LUMINE MCI LUMINAIRE 5118 OPTICS 1710 LUMENS
	L10	13.5m 11.8m M-H Pole including 2m outreach arm with 1 x 64 LED / 144W BEKA LED LUMINE MCI LUMINAIRE 5118 OPTICS 1710 LUMENS
	L2	11.0m 9.3m M-H Pole with 1 x 48 LED / 108W BEKA LED LUMINE MCI LUMINAIRE 5068 OPTIC 13133 LUMENS
	L3	13.5m 11.8m M-H Pole with 1 x 96 LED / 211W BEKA LED LUMINE MCI LUMINAIRE 5117 OPTICS 25 958 LUMENS
		RELOCATED LIGHT POLE
		EXISTING LIGHT POLE
		ASPHALT SIDEWALK
		STONE PITCHING
		CONCRETE
		BLOCK PAVING
		NEW ROAD RESERVE
		EXISTING ROAD RESERVE
		CABLE: STREET LIGHTING
		25mm <sup>2</sup> ALUMINUM ELECTRICAL CABLES UNLESS OTHERWISE SPECIFIED

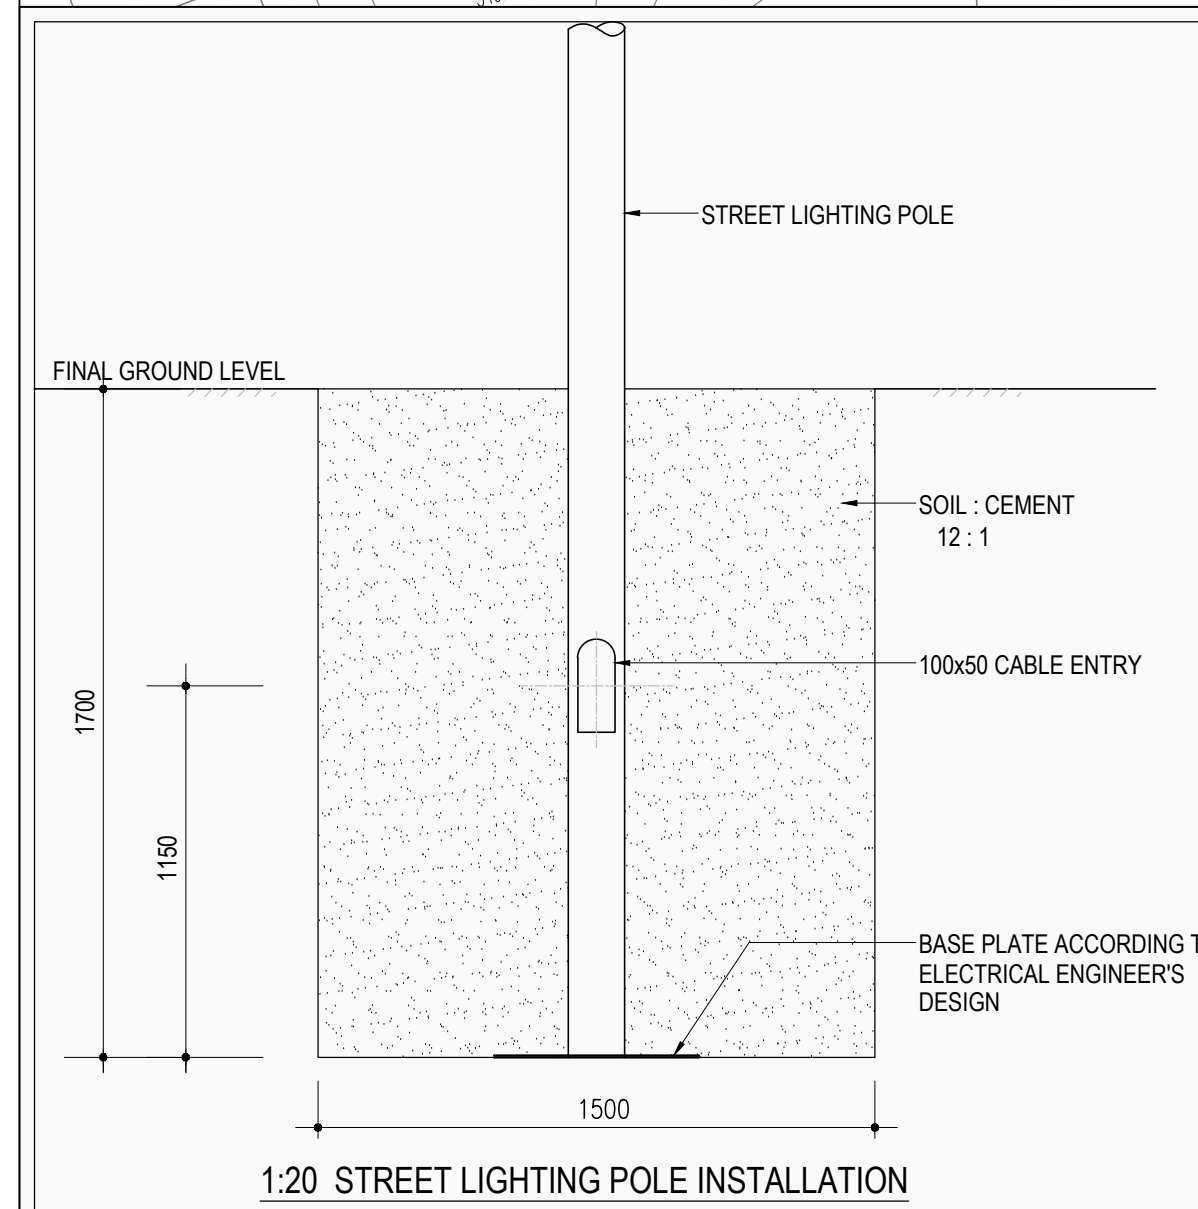

- NOTES:**
- EXISTING STREET LIGHTS WITHIN CONSTRUCTION AREA TO BE REMOVED OR RELOCATED WHERE POSSIBLE.
  - EXISTING STREET LIGHTS OUTSIDE CONSTRUCTION AREA TO REMAIN UNLESS SPECIFIED OTHERWISE.
  - WHERE EXISTING POLES ARE RELOCATED, REPLACE HPS WITH LED LUMINAIRE.
  - EXISTING STREETLIGHTS ALONG ERICA DRIVE EAST OF REUTER STREET: RELOCATE OR REMOVE TO BE CONFIRMED. REUSE LED LUMINAIRE IF POSSIBLE.
  - STREETLIGHT POLES POSITIONED 300mm OR 500mm BEHIND THE SIDEWALK EDGING.
  - FINAL POSITION OF STREETLIGHTS MIGHT BE AFFECTED BY THE LOCATION OF EXISTING SERVICES.
  - FINAL POSITION OF STREETLIGHT POLES TO BE APPROVED ON SITE BY ENGINEER BEFORE INSTALLATION COMMENCE.

**its** INNOVATIVE TRANSPORT SOLUTIONS  
 29 De Havilland Crescent  
 Protea Park, Building 1  
 Protea, 7130  
 Tel: 012 349 1664  
 gauteng@itsglobal.co.za  
 www.itsglobal.co.za

CLIENT: 3785.4 CITY OF CAPE TOWN EASTERN REGION  
 PROJECT: M71 ERICA DRIVE - PHASE 1 STREETLIGHT PLAN km 1.000 TO km 2.000  
 SCALE: 1:500@A0  
 REV: A  
 DATE: 2018/06/28  
 DRAWING NUMBER: 3785.4 / SL / 02

APPROVED - AS BUILT  
 Name: \_\_\_\_\_  
 Prof. Reg. No.: \_\_\_\_\_  
 Date: \_\_\_\_\_

APPROVED - CONSTRUCTION  
 Name: \_\_\_\_\_  
 Prof. Reg. No.: \_\_\_\_\_  
 Date: \_\_\_\_\_

NO.	DATE	REVISION
A	28.08.18	ISSUED FOR APPROVAL

DESIGNED: W. LOUW  
 DRAWN: J.D.  
 CHECKED: W. LOUW  
 SIGNED: \_\_\_\_\_  
 DATE: \_\_\_\_\_  
 PROJECT: 3785.4 CITY OF CAPE TOWN EASTERN REGION  
 DRAWING TITLE: M71 ERICA DRIVE - PHASE 1 STREETLIGHT PLAN km 1.000 TO km 2.000  
 KOPIEREG VOORBEHOUD / COPYRIGHT RESERVED

FOR APPROVAL

3785.4 CITY OF CAPE TOWN EASTERN REGION  
 M71 ERICA DRIVE - PHASE 1  
 STREETLIGHT PLAN km 1.000 TO km 2.000  
 SCALE: 1:500@A0  
 REV: A  
 DATE: 2018/06/28  
 DRAWING NUMBER: 3785.4 / SL / 02