
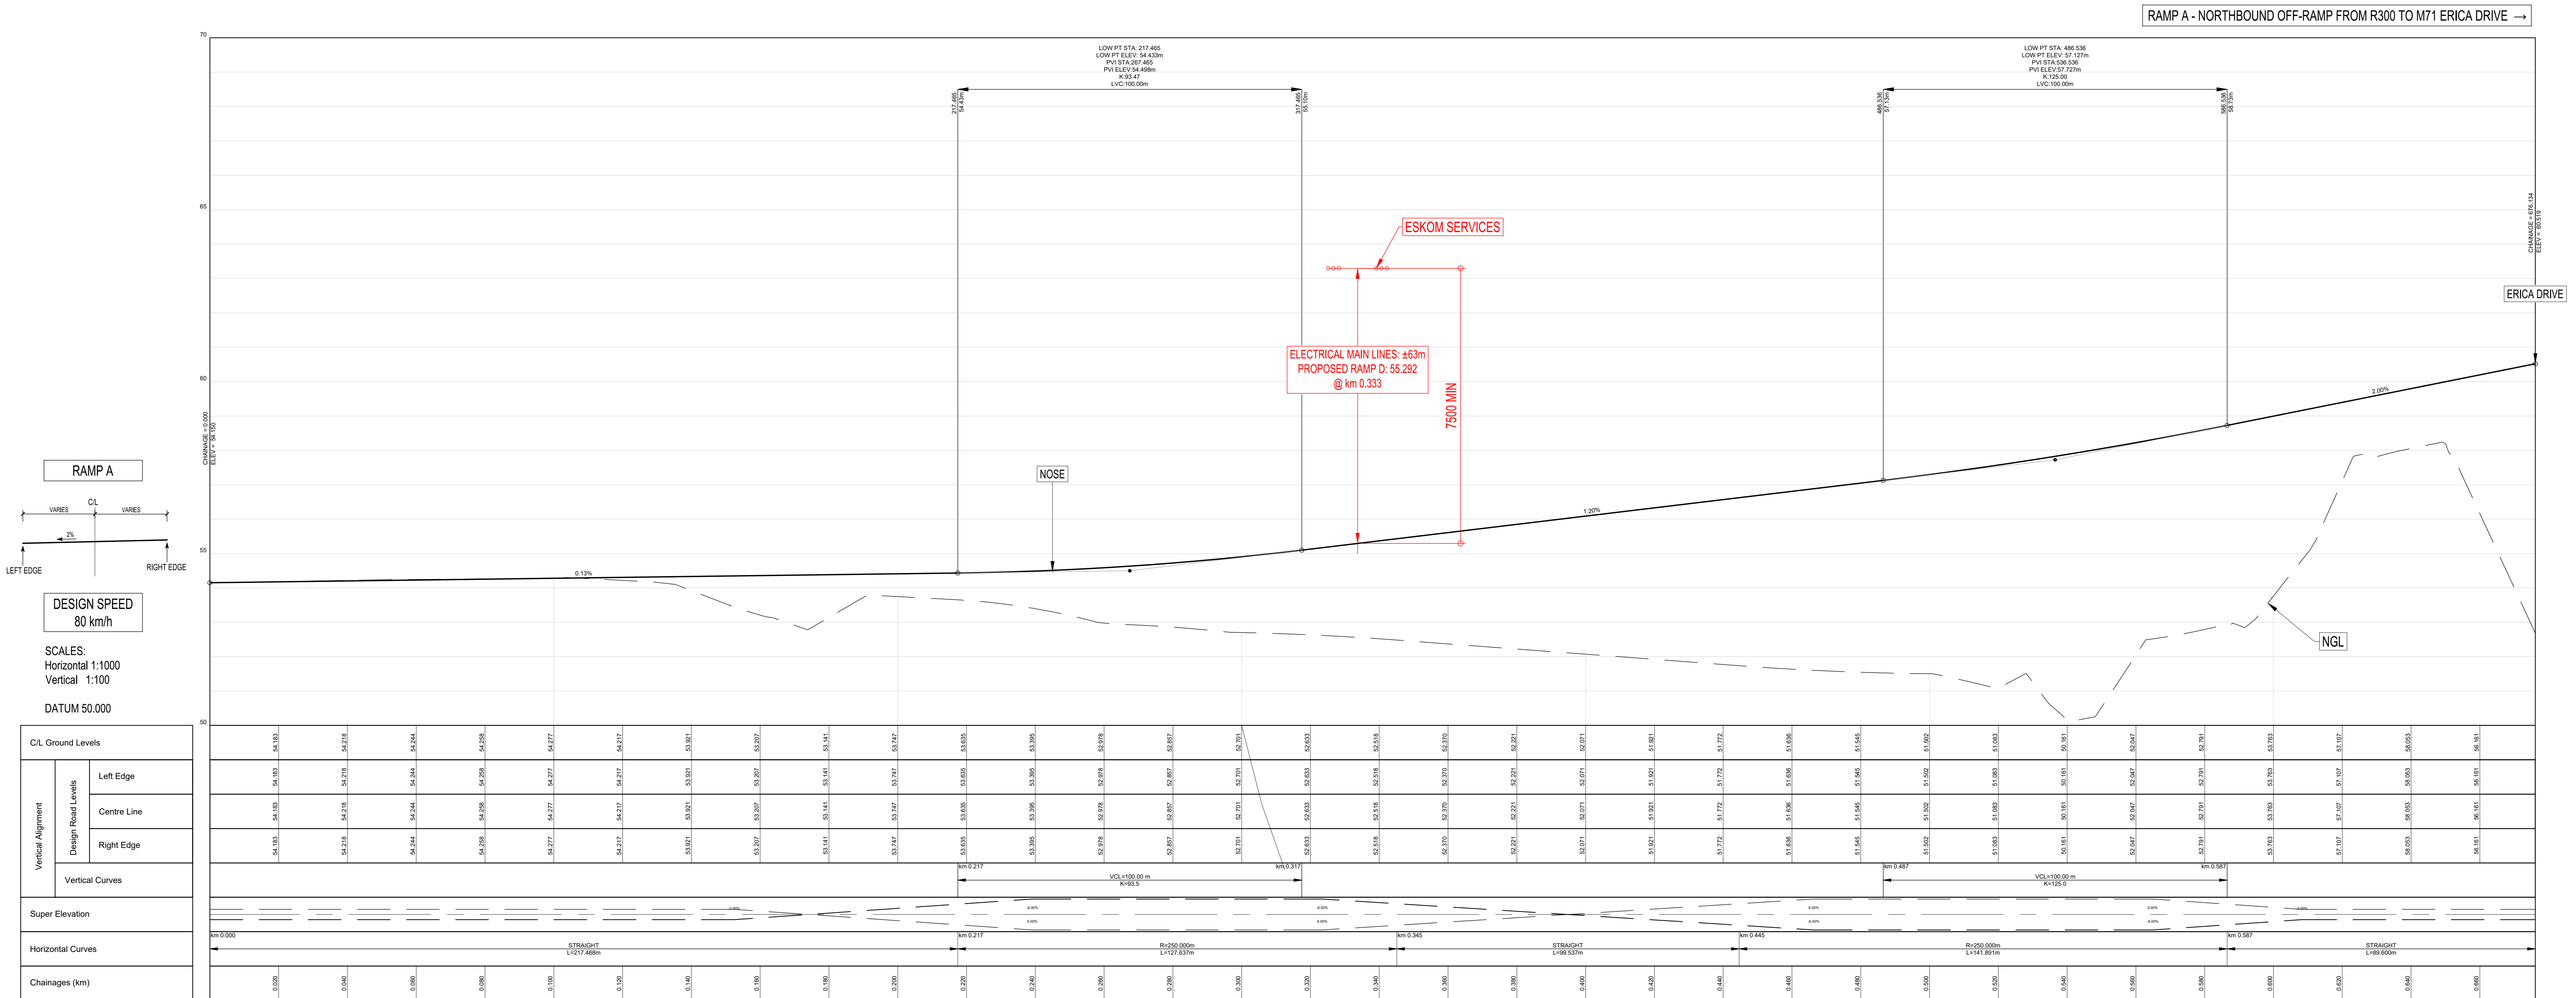



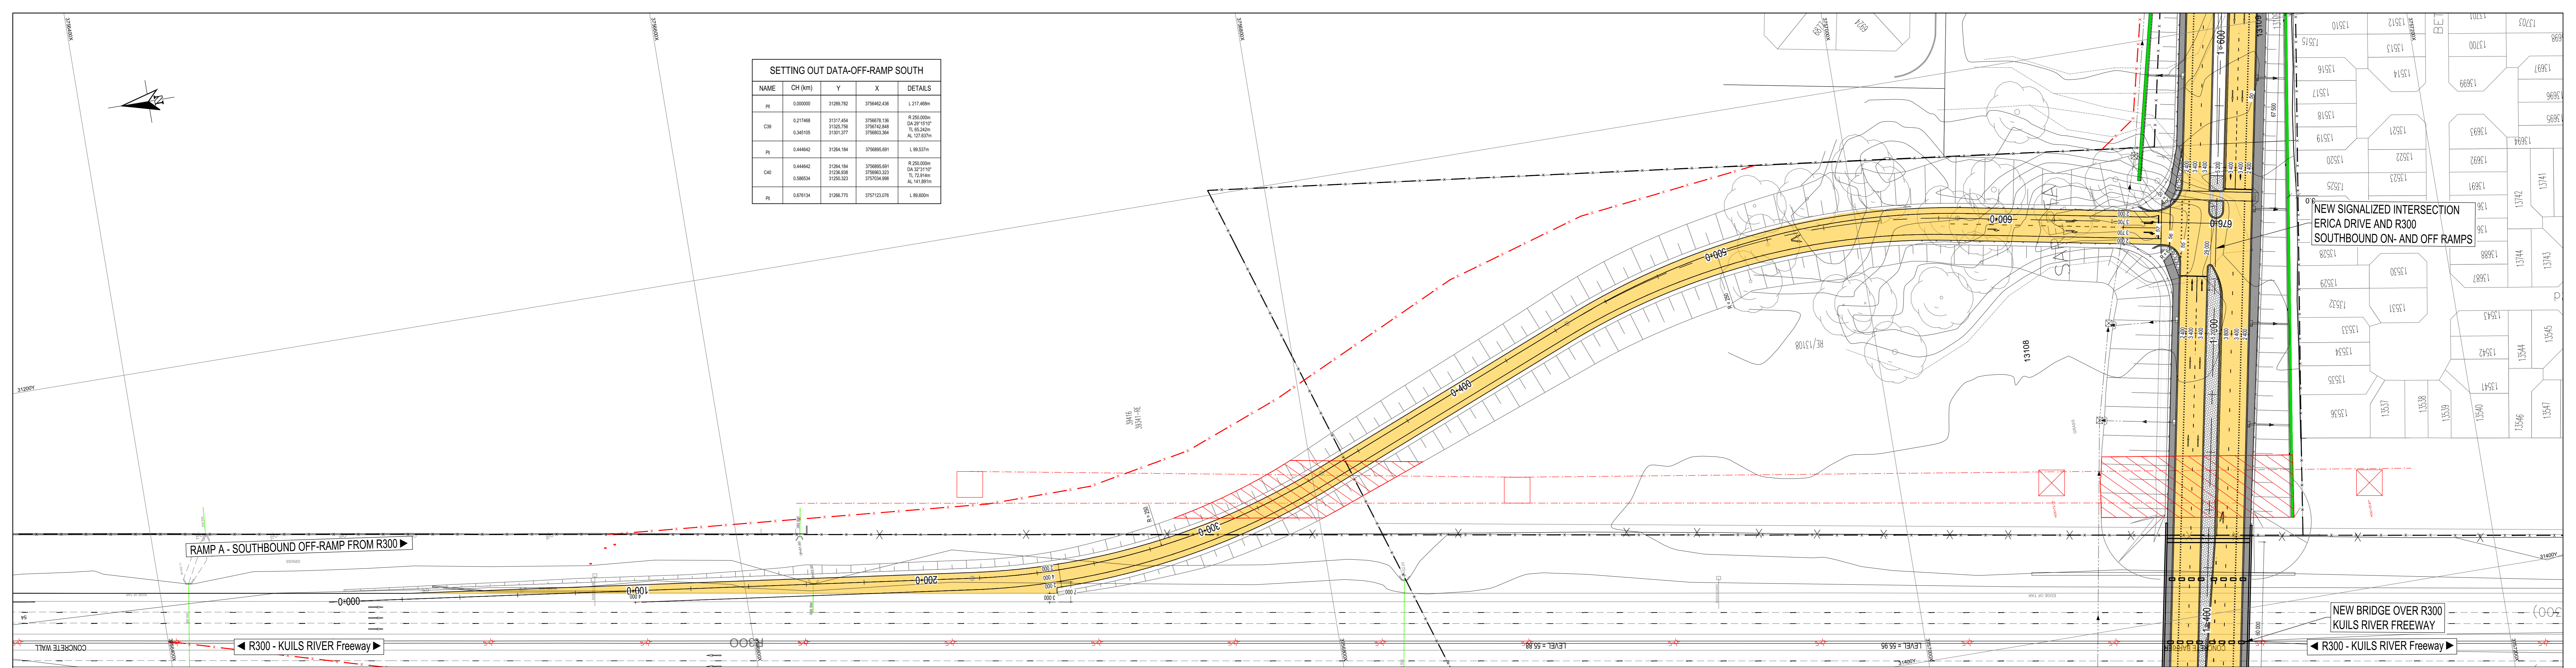

RAMP A

DESIGN SPEED
80 km/h

SCALES:
Horizontal 1:1000
Vertical 1:100

DATUM 50.000

Vertical Alignment	Design Road Levels			
	Left Edge	Centre Line	Right Edge	

