



NEW SIGNALIZED INTERSECTION  
ERICA DRIVE AND R300  
SOUTHBOUND ON- AND OFF RAMP

NEW BRIDGE OVER R300  
KULIS RIVER FREEWAY

RAMP A - NORTHBOUND OFF-RAMP FROM R300 TO M71 ERICA DRIVE

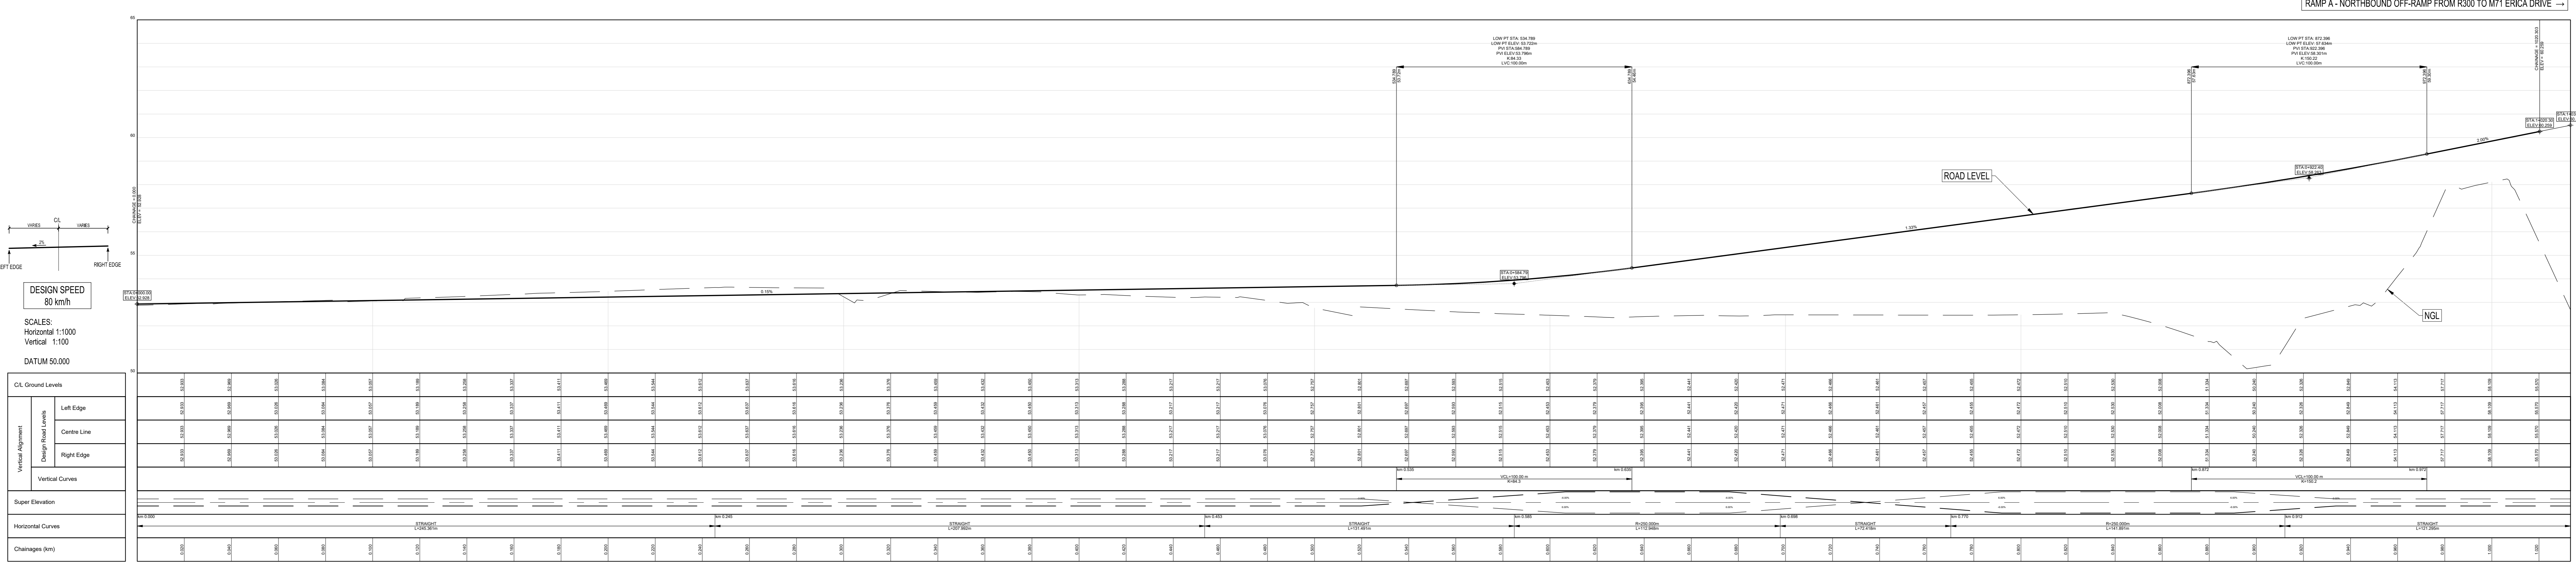

RAMP E - SOUTHBOUND ON-RAMP TO R300 MITCHELLS PLAIN

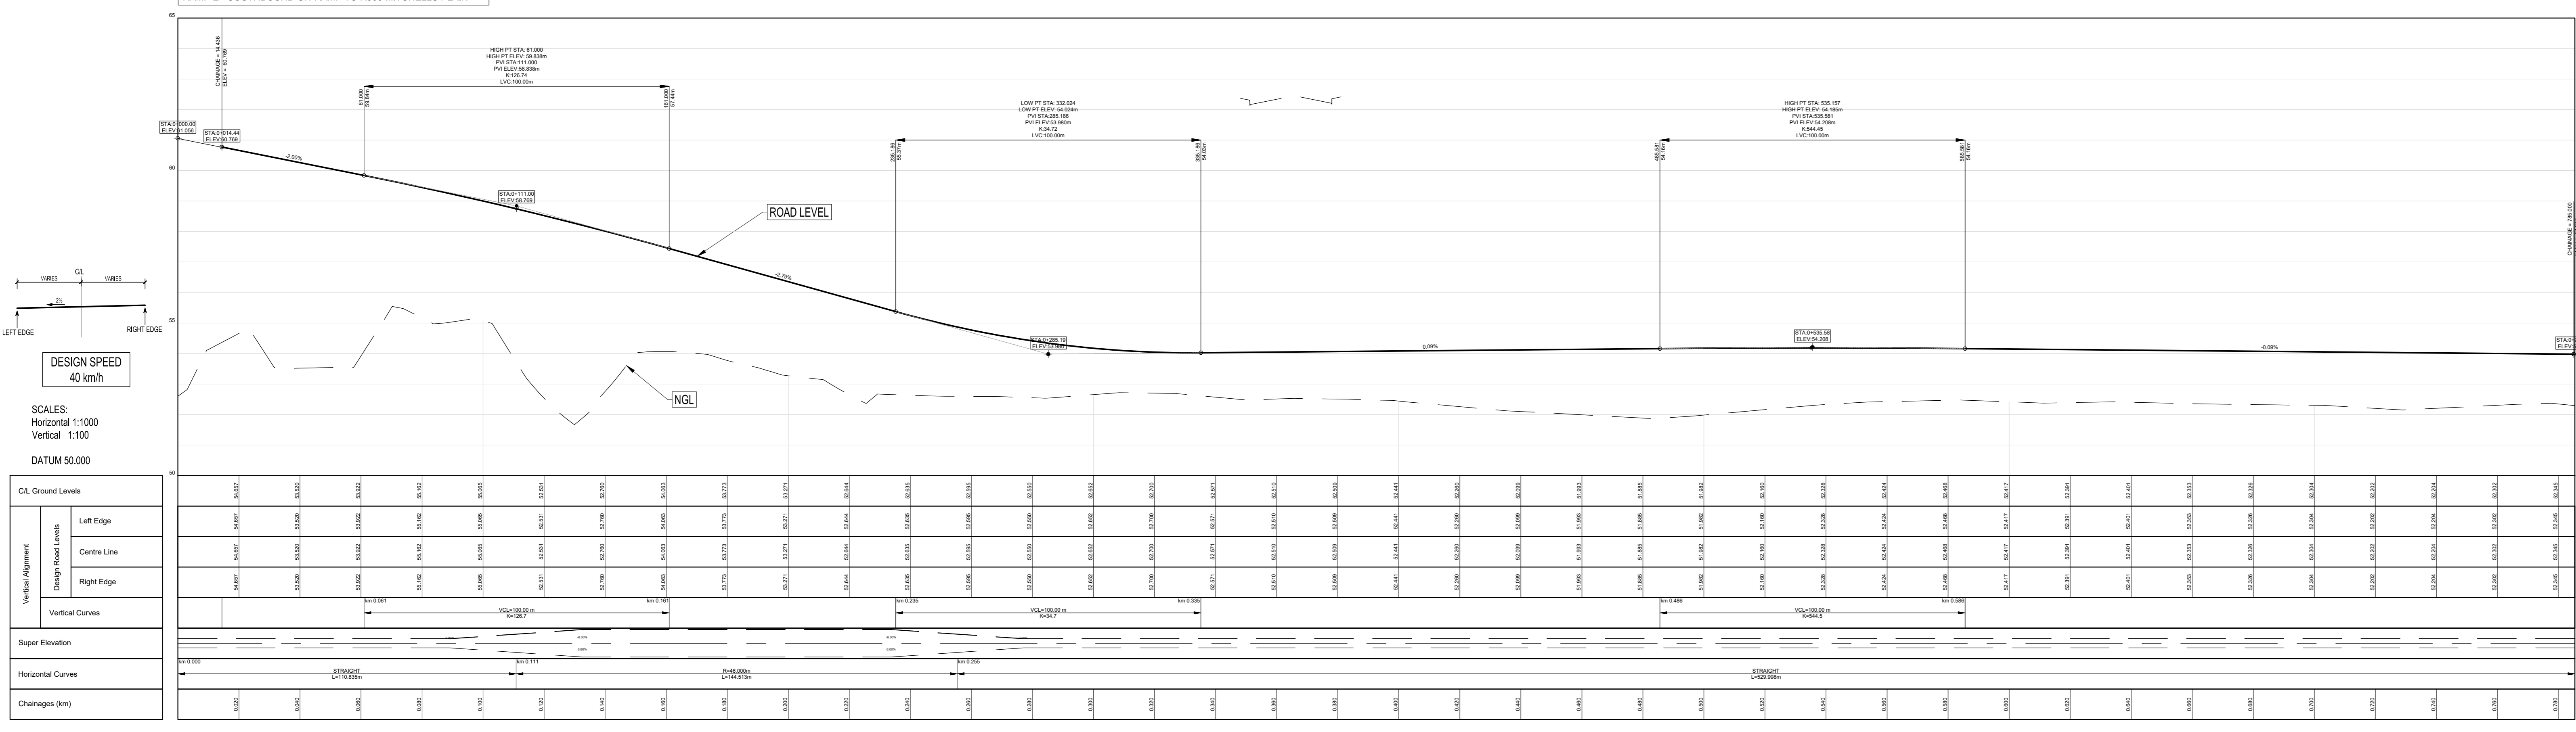

Y:\3785.4\_CoCT Eastern Region Erica Drive\11. Drawings, Figures and GIS\CAD\3785.4\_Prelim Design\3785.4\_CoCT Erica Dr\_Prelim\_09\_Longitudinal Sections\_L8-08\_WB\_2019-09-10.dwg