


TYPICAL M71 ERICA DRIVE - PHASE 1 DUAL CARRIAGEWAY SECTION FROM KM 1.700 TO END

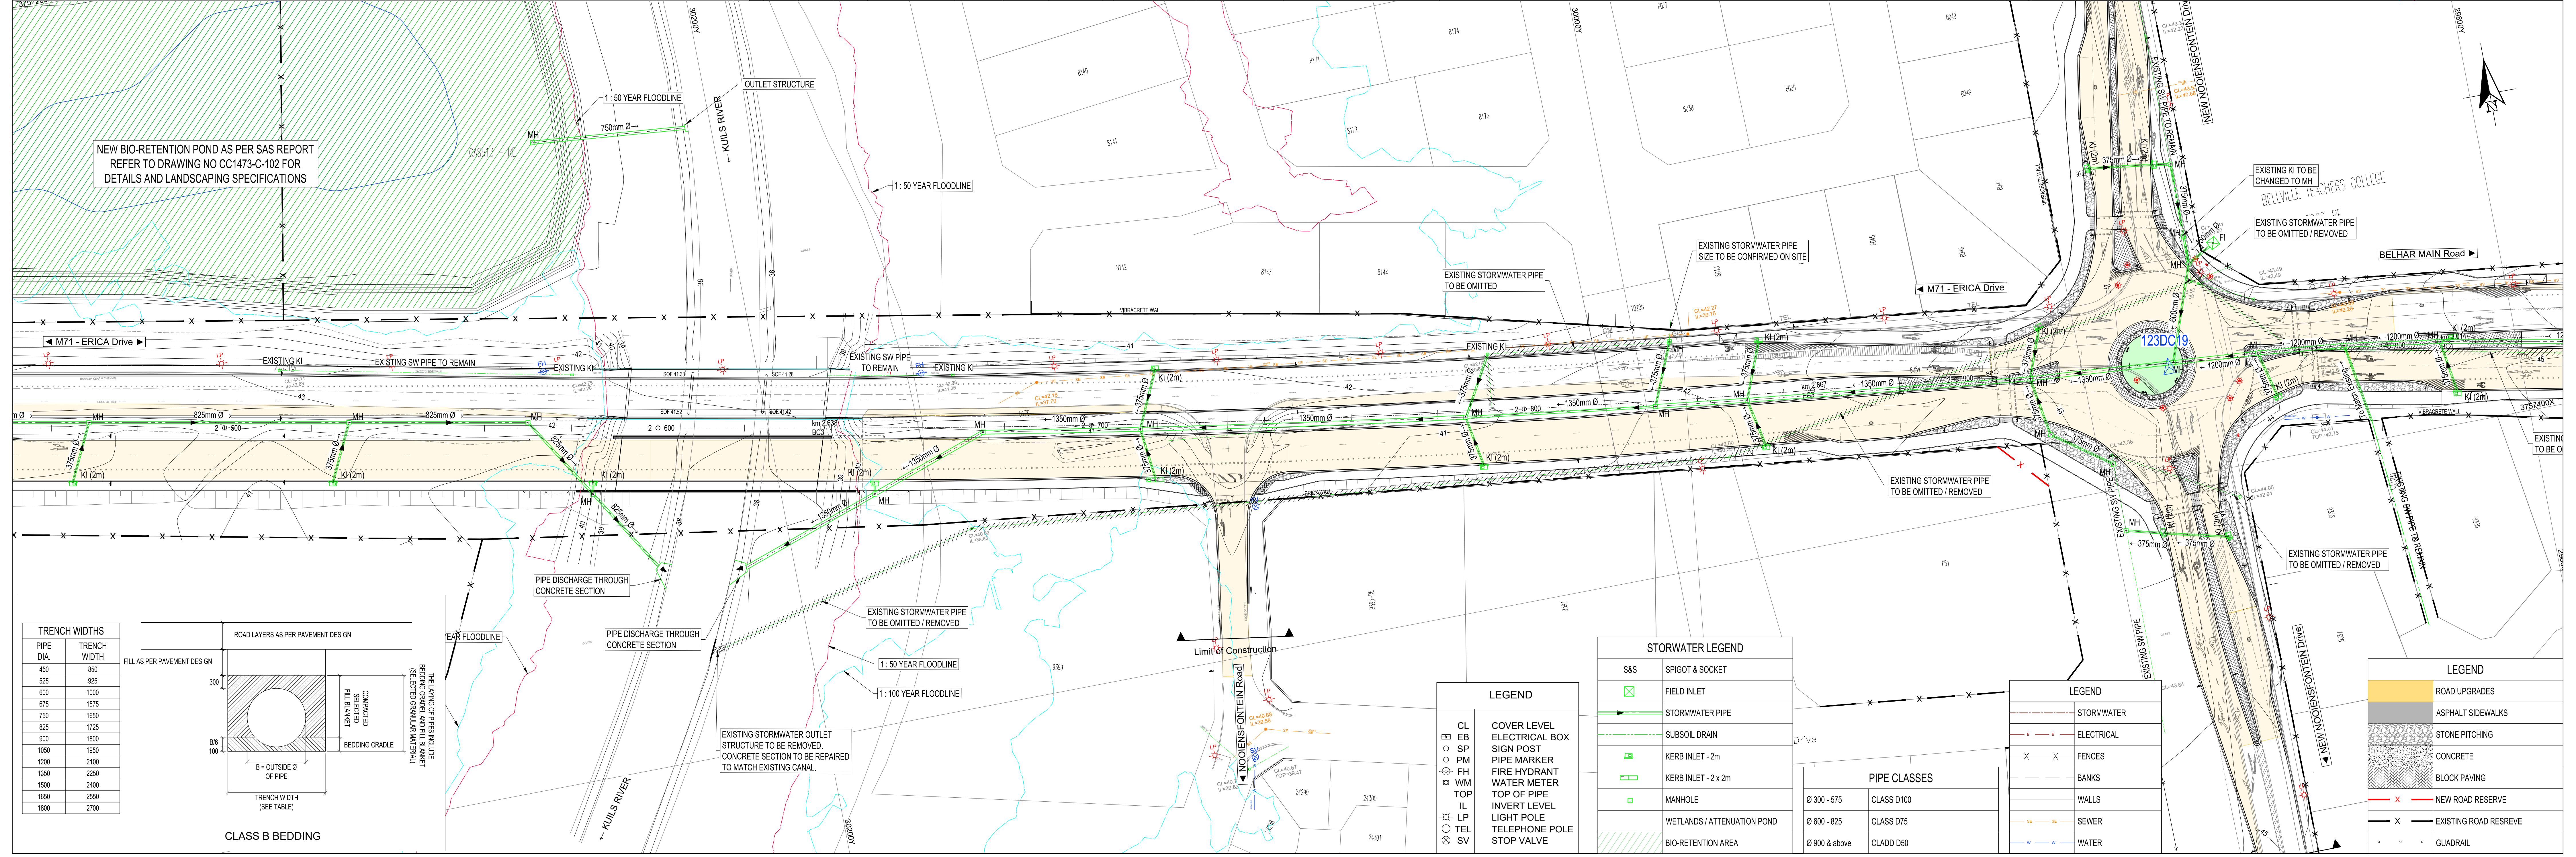

TABLES: TRENCH WIDTHS, ROAD LAYERS AS PER PAVEMENT DESIGN, CLASS B BEDDING.

LEGEND: Symbols for cover level, electrical box, sign post, pipe marker, fire hydrant, water meter, top of pipe, invert level, light pole, telephone pole, stop valve.

STORMWATER LEGEND: Symbols for spigot & socket, field inlet, stormwater pipe, subsoil drain, kerb inlets, manhole, wetlands/attenuation pond, bio-retention area.

PIPE CLASSES: Table mapping pipe diameters (Ø 300-575, Ø 600-825, Ø 900 & above) to classes (D100, D75, D50).

LEGEND: Symbols for road upgrades, asphalt sidewalks, stone pitching, concrete, block paving, walls, banks, fences, electrical, sewer, water, new road reserve, existing road reserve, guarail.