
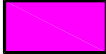
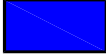
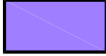
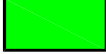



DRAFT

SWELLENDAM RAILTON

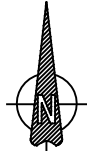
DRAFT SUBDIVISION

 Application Area (±25.3ha)

-  Residential - ±950 erven
-  Community Facility
-  Business
-  Mixed Use
-  Open Space
-  Attenuation Dams

PLEASE NOTE:
All boundary line positions, distances and property sizes need to be verified by a Professional Land Surveyor.

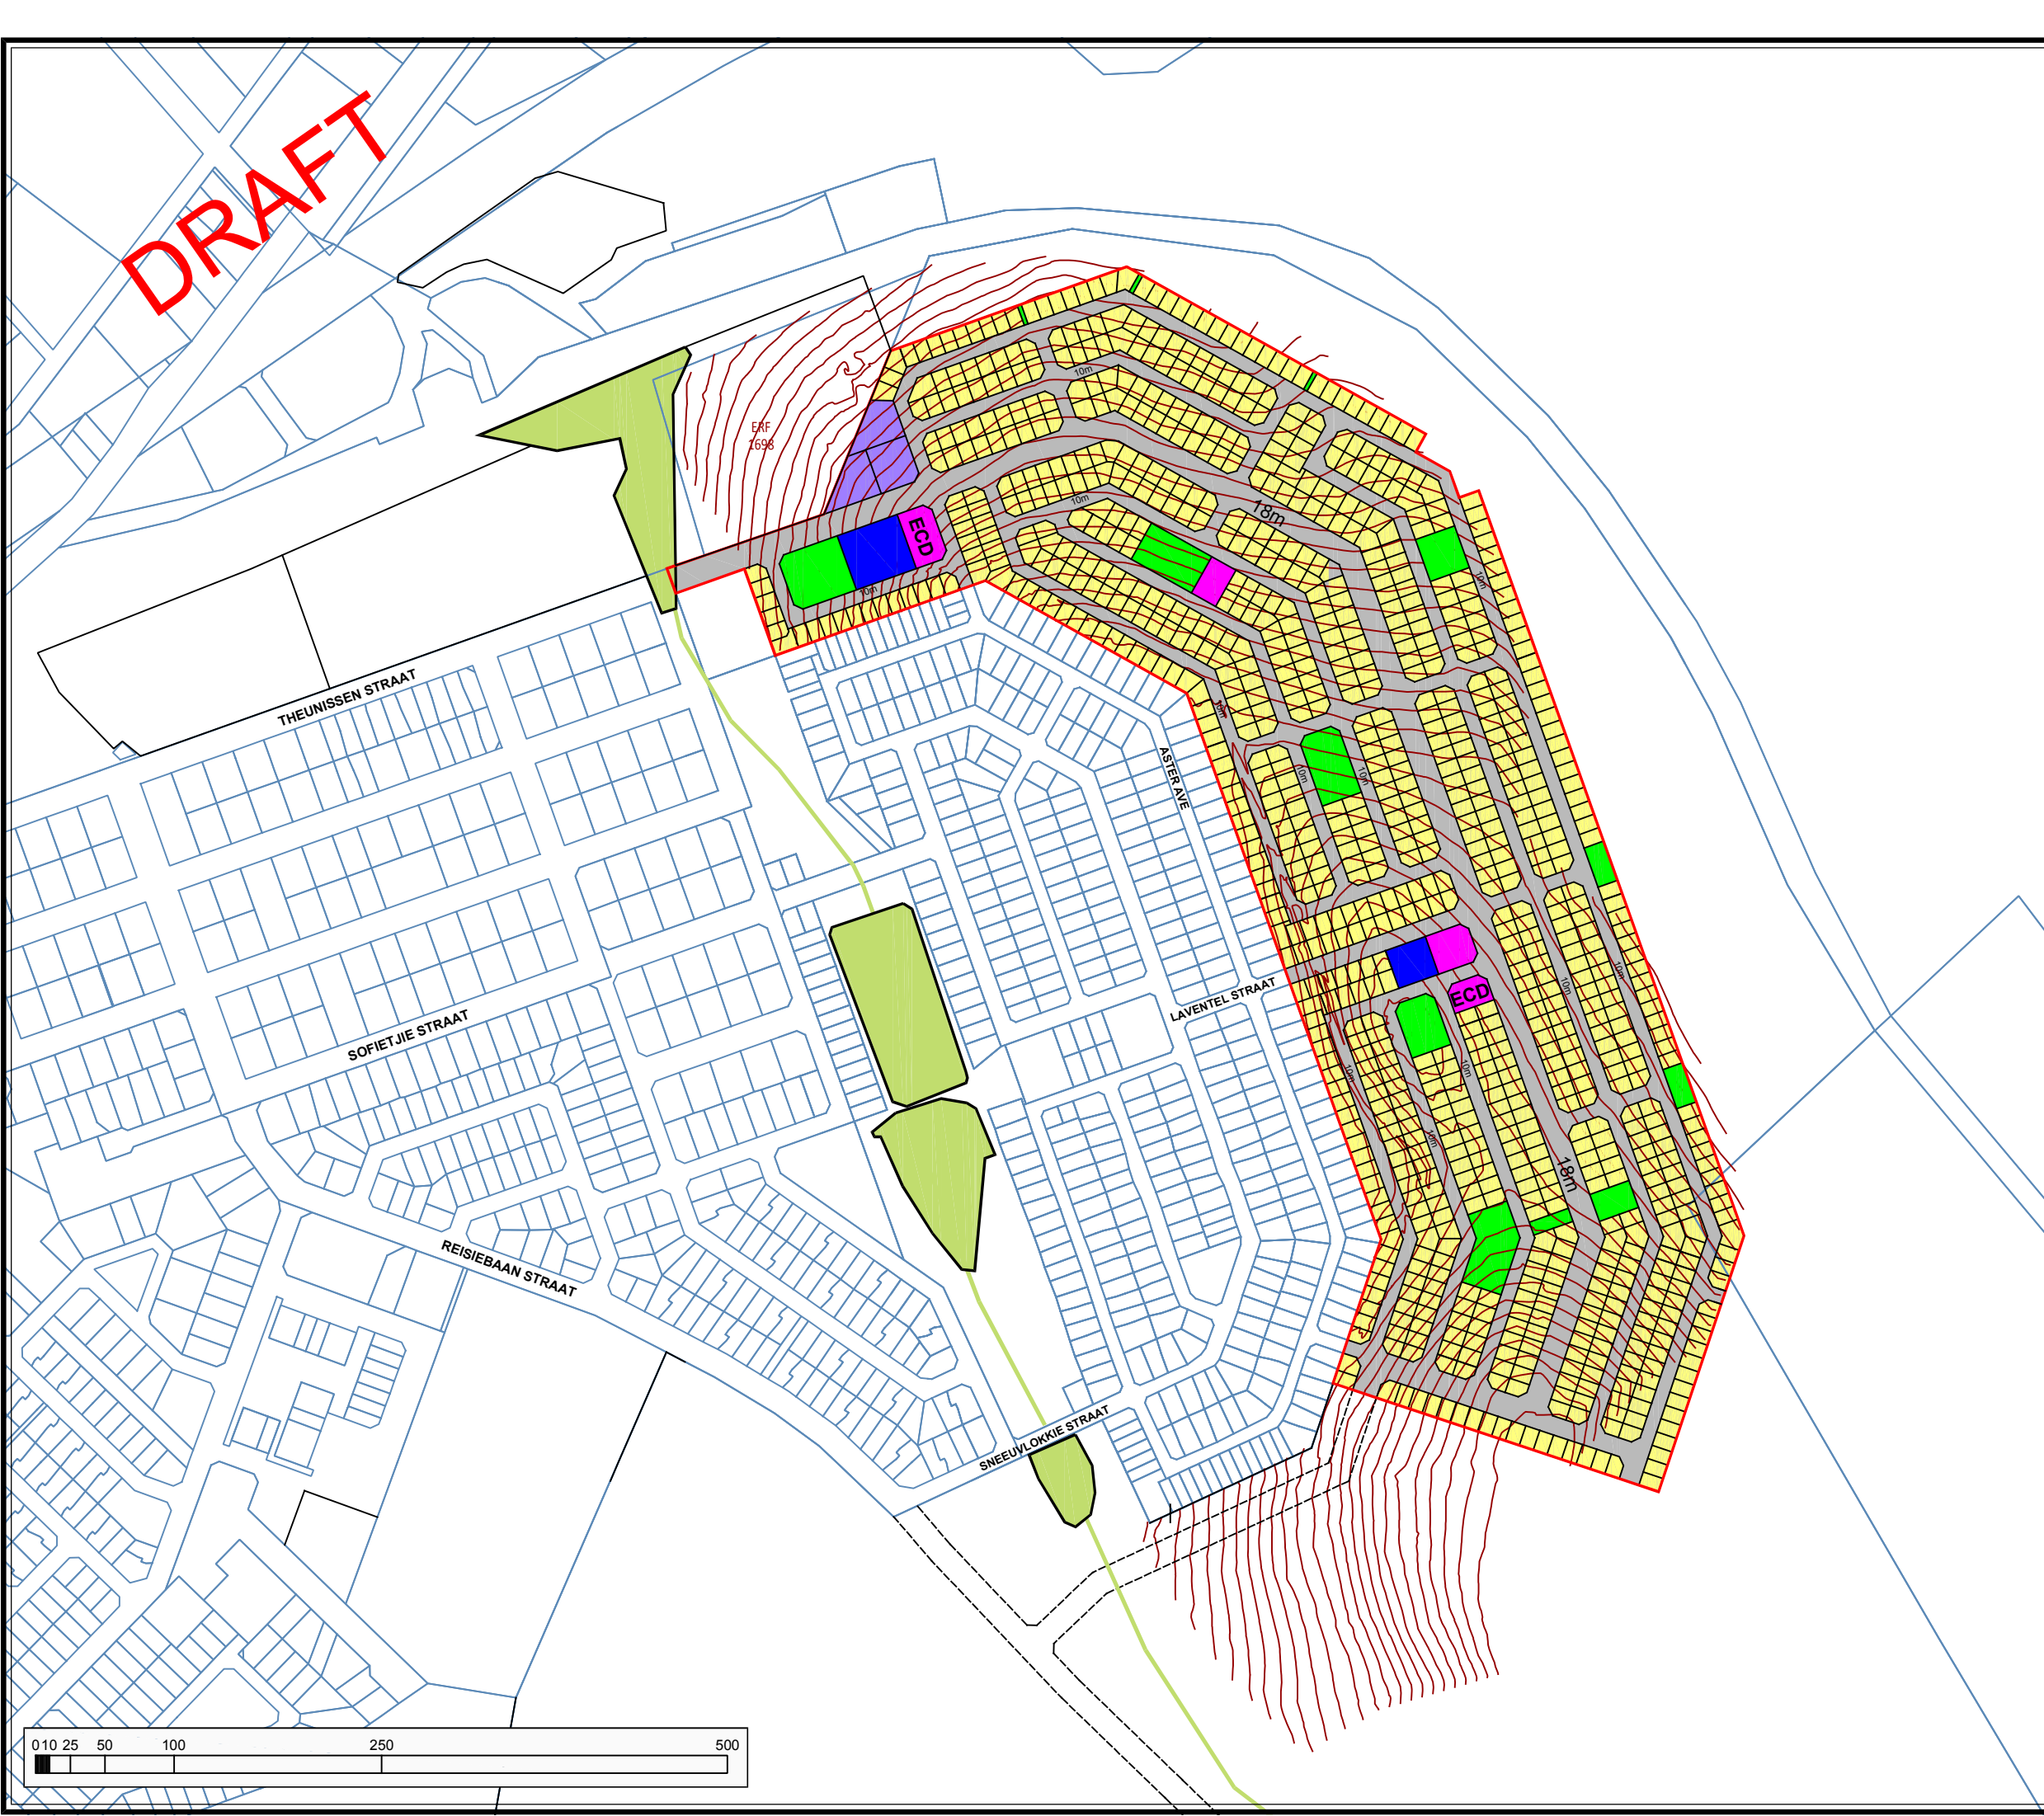
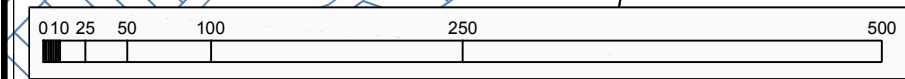
INDEMNITY
URBAN DYNAMICS MAKES NO WARRANTY OF ANY KIND, EXPRESSED OR IMPLIED, WITH REGARD TO THE DATA AND SHALL NOT BE HELD LIABLE IN ANY EVENT FOR ANY INCIDENTAL OR CONSEQUENTIAL DAMAGES IN CONNECTION WITH OR ARISING OUT OF THE USE OF THIS DATA. THE DATA REMAINS THE SOLE PROPERTY OF THE CLIENT AND MAY ONLY BE USED FOR THE PURPOSES OF A PROJECT WITH THE PRIOR WRITTEN APPROVAL OF THE CLIENT.

	DATE	3 June 2018	CLIENT
	SCALE	See Linescale	
	PLAN NO.	1	

FILE NAME:

URBAN DYNAMICS WESTERN CAPE
TOWN & REGIONAL PLANNERS

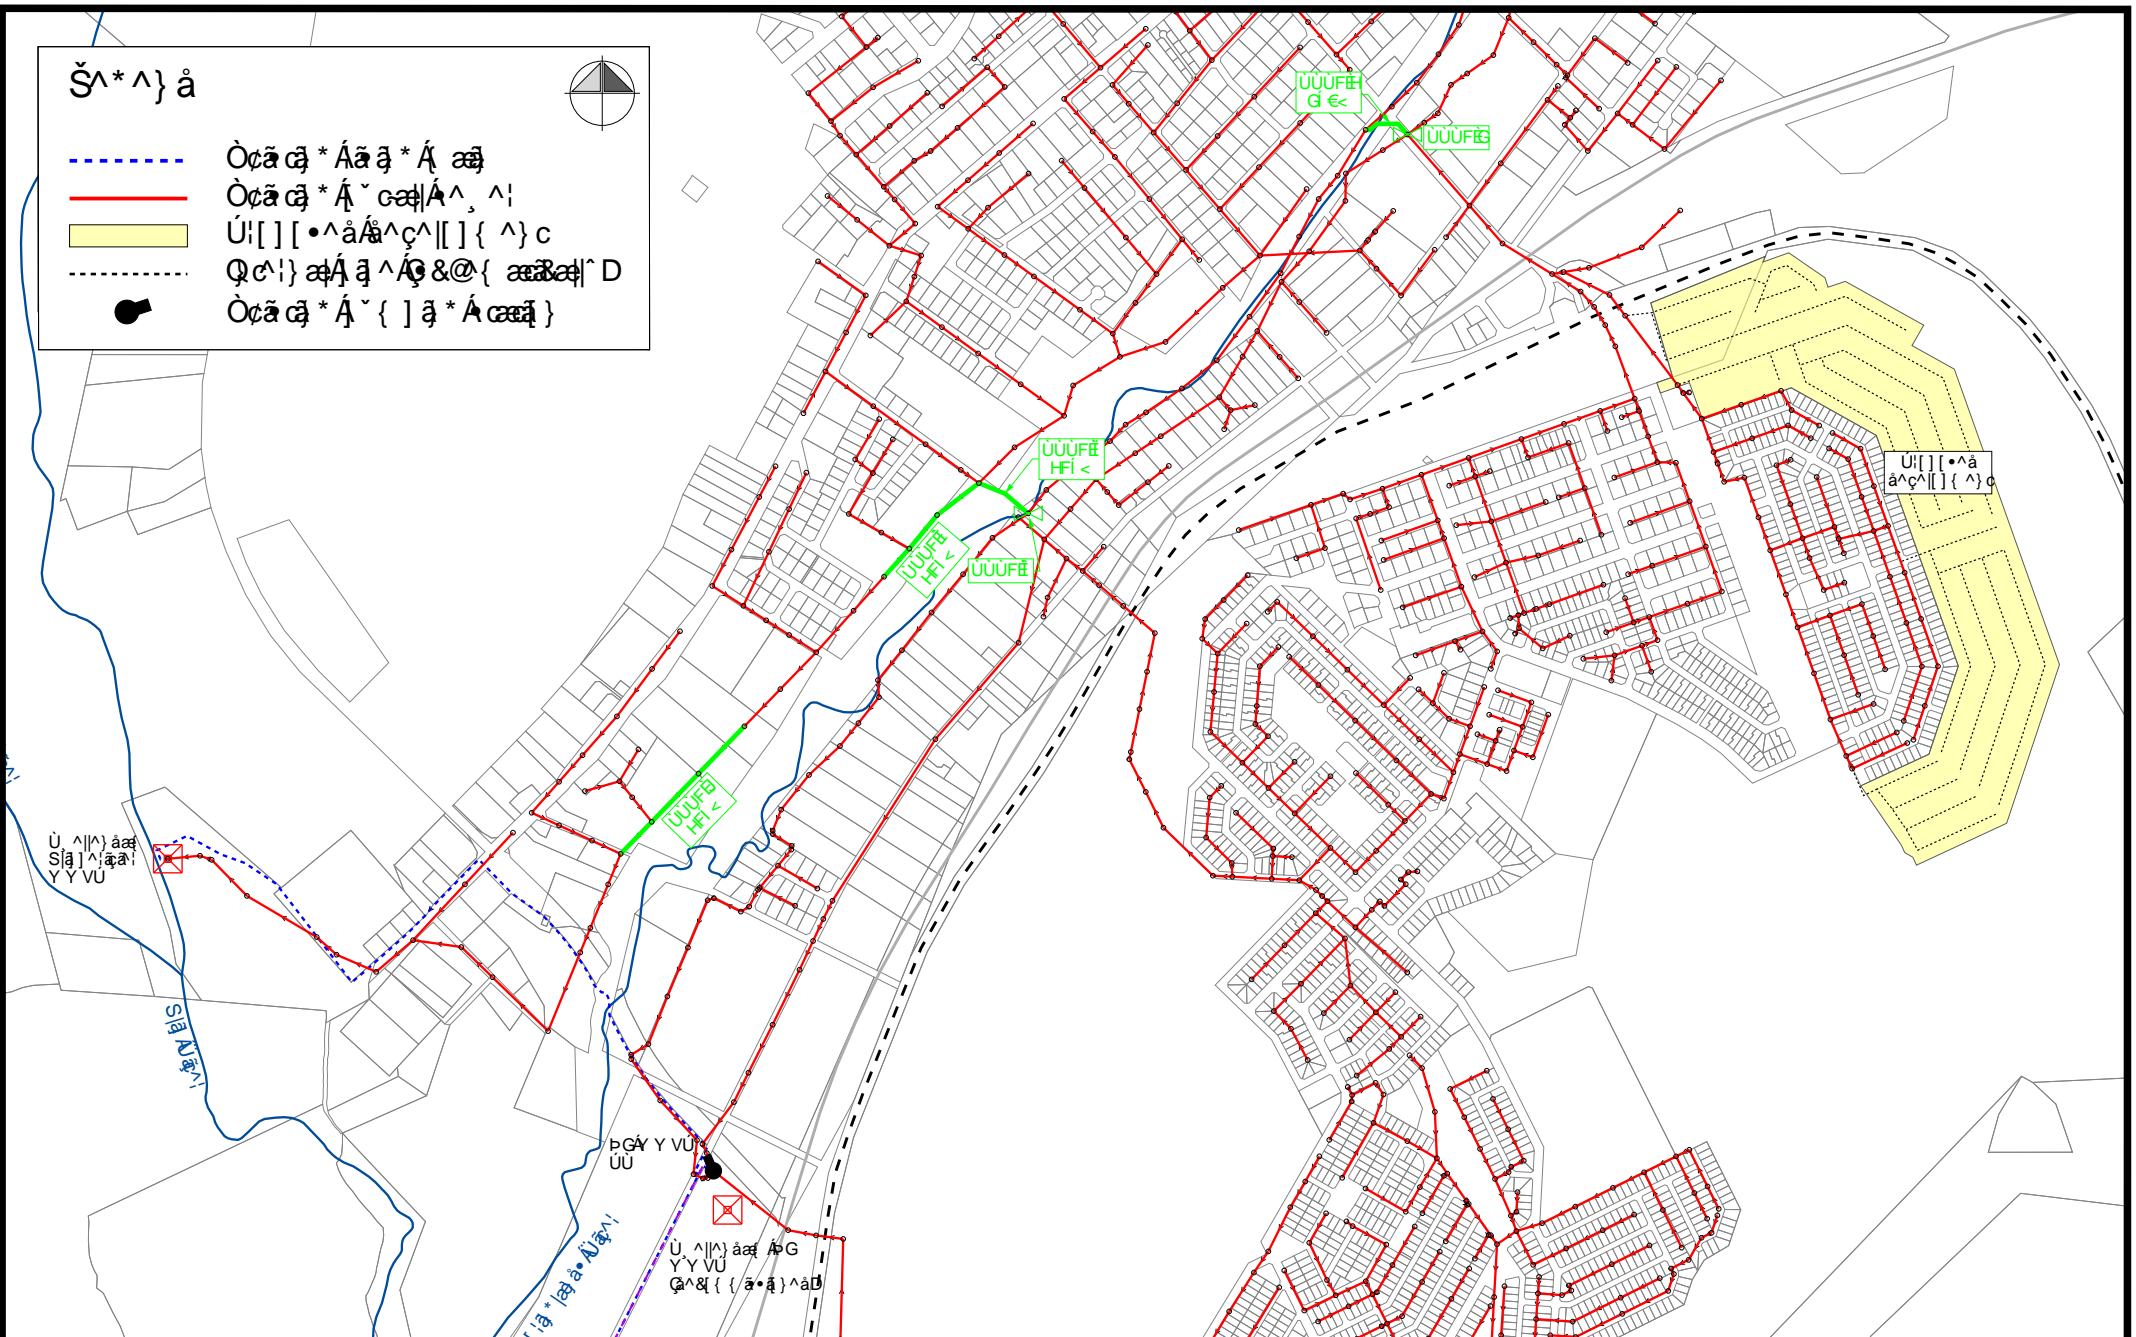
2nd Floor Tygervalley Chambers
Wille van Schoor Avenue
Belville 7530
PO Box 2445
Belville
7535
TEL: (021) 948 1545
FAX: (021) 948 1588
Website: www.udwc.co.za
URBAN DYNAMICS WESTERN CAPE INC REG. No : 95/09962/21

Š^*^} á



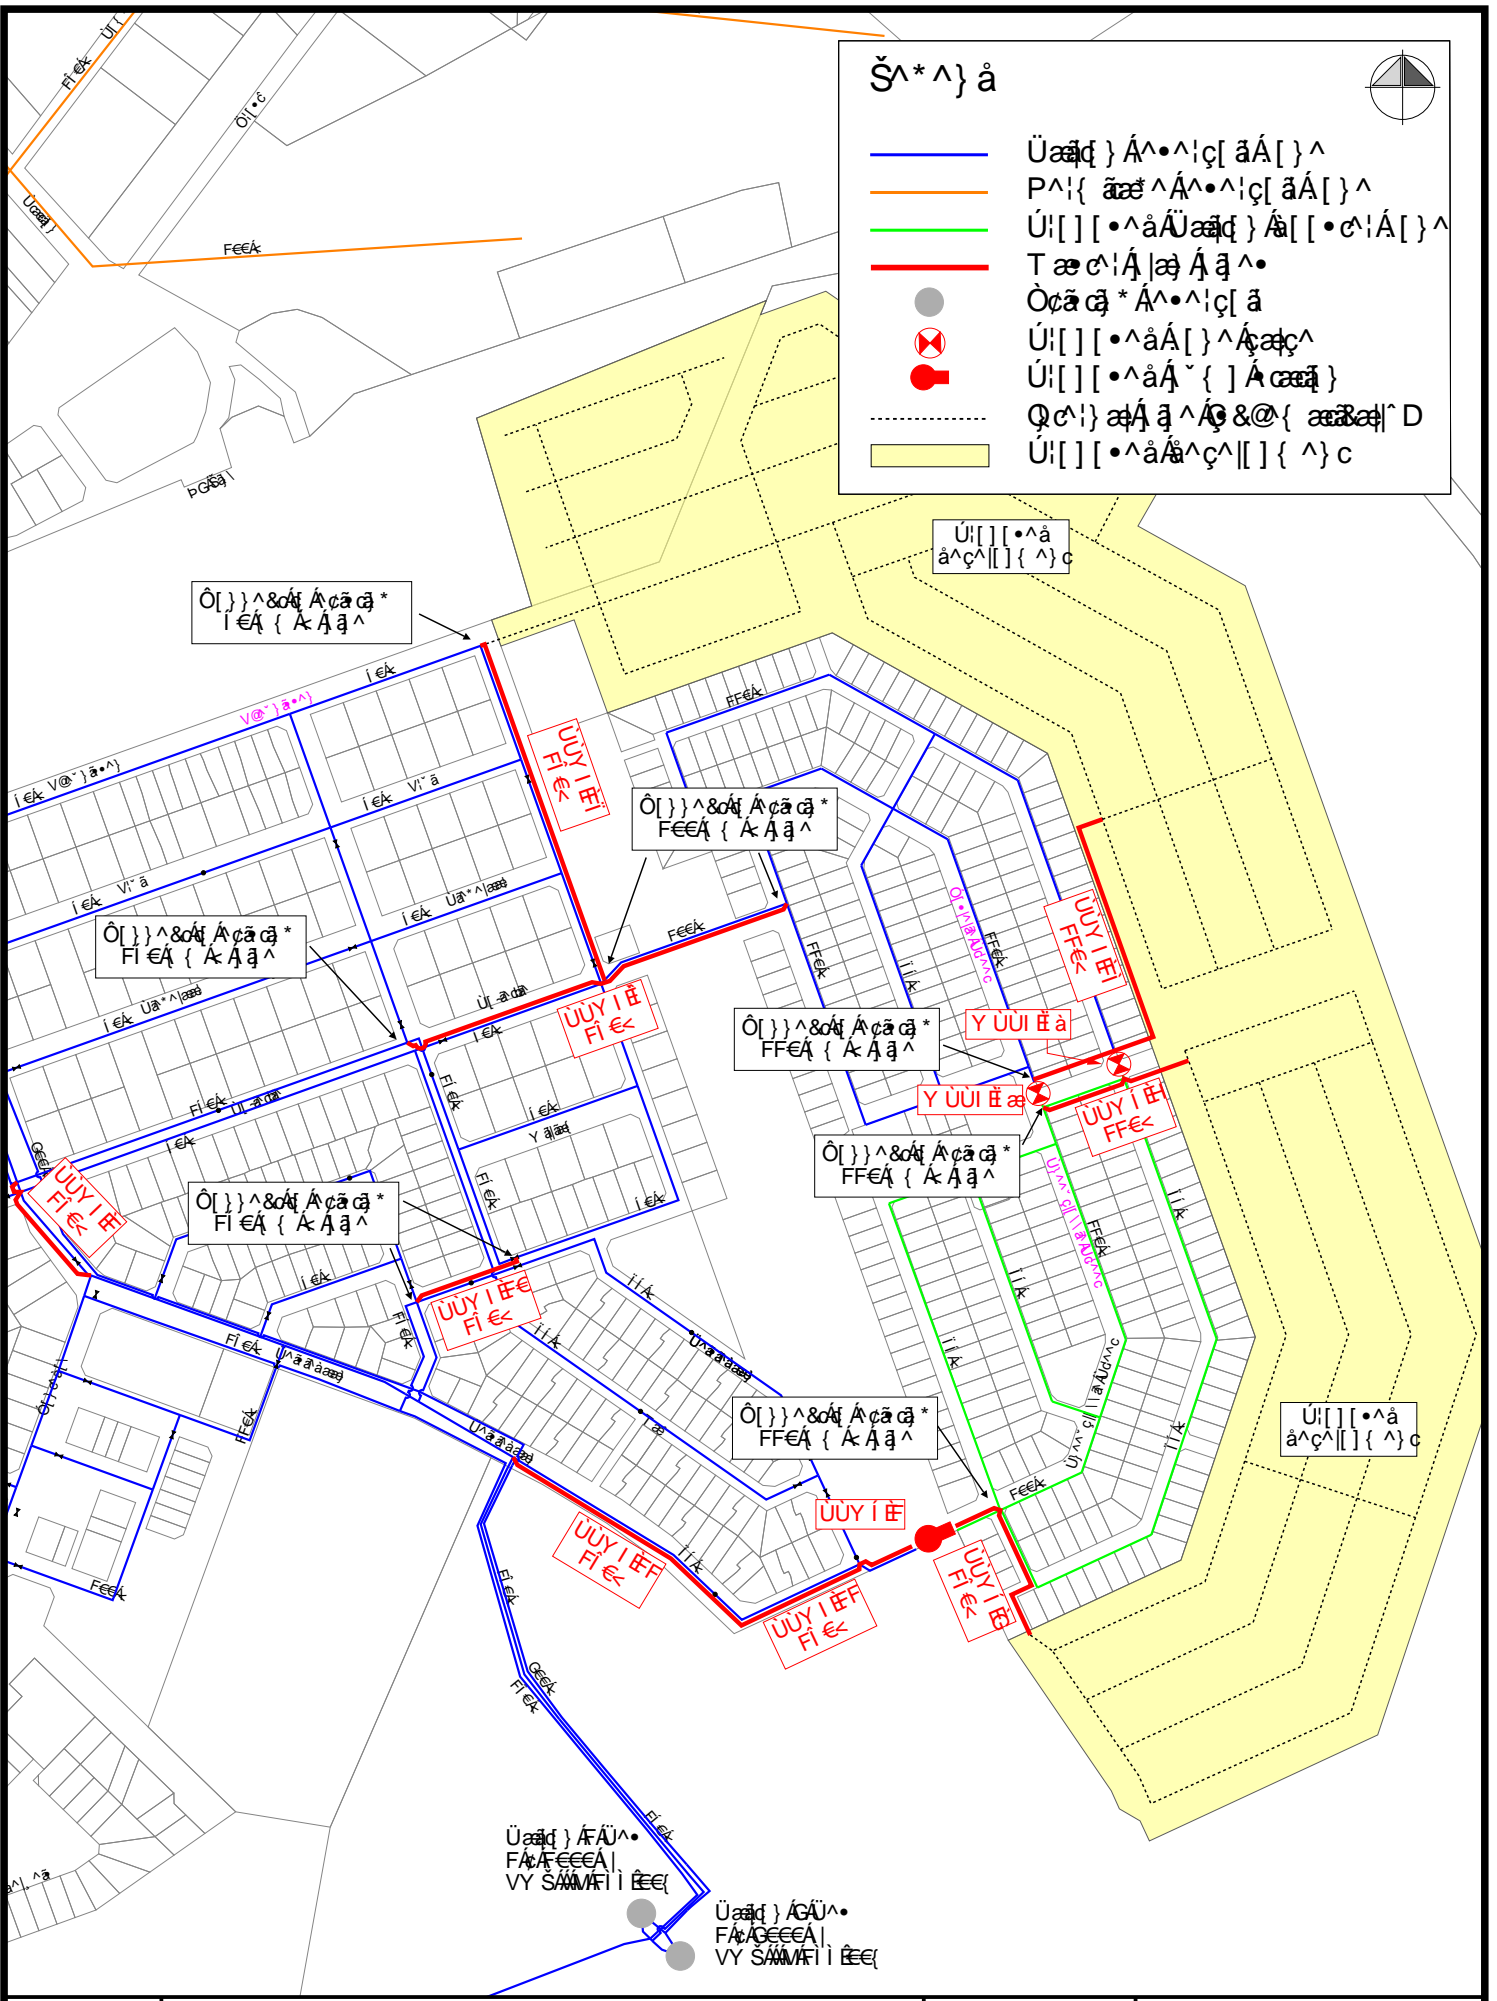
- Òcā cā * Áā ā * Á cā
- Òcā cā * Á ~ cā | Á ^, ^ |
- Ú! [] [• ^ á Á ^ ç ^ [] [(^) c
- Q c |) cā | ā ^ Á ç & @ { cā cā | ^ D
- Òcā cā * Á ~ { | ā * Á cā }



P[ç ^ | á ^ | cē F I
 Ū, ^ | | ^ } á ā ā Á Z Ō ^ ç ^ [] [(^) cē Ū ^ { cā ā ^ | Á - Ō | - Á



Øā ~ | ^ Á H
 Ū! [] [• ^ á Á ^ ç ^ [] [(^) c
 Ū ^ | cā ā ^ | Á - Ō | - Á Ū, ^ | | ^ } á ā ā
 Ū ^, ^ | | Á cē c | Ū | ā



Š*^}ã



- Üaaq } Á^•^iç [ãÁ [] ^
- P^i { äæ ^Á^•^iç [ãÁ [] ^
- Úi [] [•^ãÜaaq } Á [[•ç^iÁ [] ^
- T æ ç^iÁ [] ä } Á q ^•
- Öcã ç * Á^•^iç [ã
- ⊗ Úi [] [•^ãÁ [] ^ Á ç ç
- Úi [] [•^ãÁ [] ^ Á ç ç
- ⋯ Q ç^i } ä } q ^ Á ç & @ { ä ç ç } D
- Úi [] [•^ãÁ^ç^i [] [] ^ } c

Ö [] } ^ & ç^i Á ç ç *
i É Á { Á q q ^

Ö [] } ^ & ç^i Á ç ç *
F F E Á { Á q q ^

Ö [] } ^ & ç^i Á ç ç *
F i É Á { Á q q ^

Ö [] } ^ & ç^i Á ç ç *
F F E Á { Á q q ^

Ö [] } ^ & ç^i Á ç ç *
F F E Á { Á q q ^

Ö [] } ^ & ç^i Á ç ç *
F i É Á { Á q q ^

Ö [] } ^ & ç^i Á ç ç *
F F E Á { Á q q ^

Úi [] [•^ã
ã^ç^i [] [] ^ } c

Üaaq } Á^•^iç
F Á ç ç ç ç Á []
V Y S Á M M F i i E E



P [ç^i à^i Á ç ç i
Ú, ^ [] } ä ä Ä Ö ^ ç^i [] [] ^ } ç^i Á^•^iç { ä ä ç^i Á^•^iç



çã ^ i ^ Á F
Úi [] [•^ã Á^ç^i [] [] ^ } c
Ú^ { ä ä á^i Á^ç^i Á^ç^i Á^ç^i Á^ç^i } ä ä
Y ä ç^i Á^ç^i ç^i Á^ç^i