




- NOTES:**
1. DRAWINGS MUST NOT BE SCALED. ALL MEASUREMENTS TO BE CONFIRMED ON SITE.
  2. DRAWINGS TO BE READ WITH THE GENERAL NOTES DRAWING AND ALL TYPICAL DETAIL DRAWINGS WHERE APPLICABLE.
  3. DRAWINGS TO BE READ WITH THE ARCHITECT'S DRAWINGS AND ALL DISCREPANCIES TO BE REPORTED TO THE RESPONSIBLE ENGINEER IMMEDIATELY.
  4. DRAWINGS TO BE READ WITH THE PROJECT SPECIFICATIONS AND APPLICABLE SANS 1200 CODES.

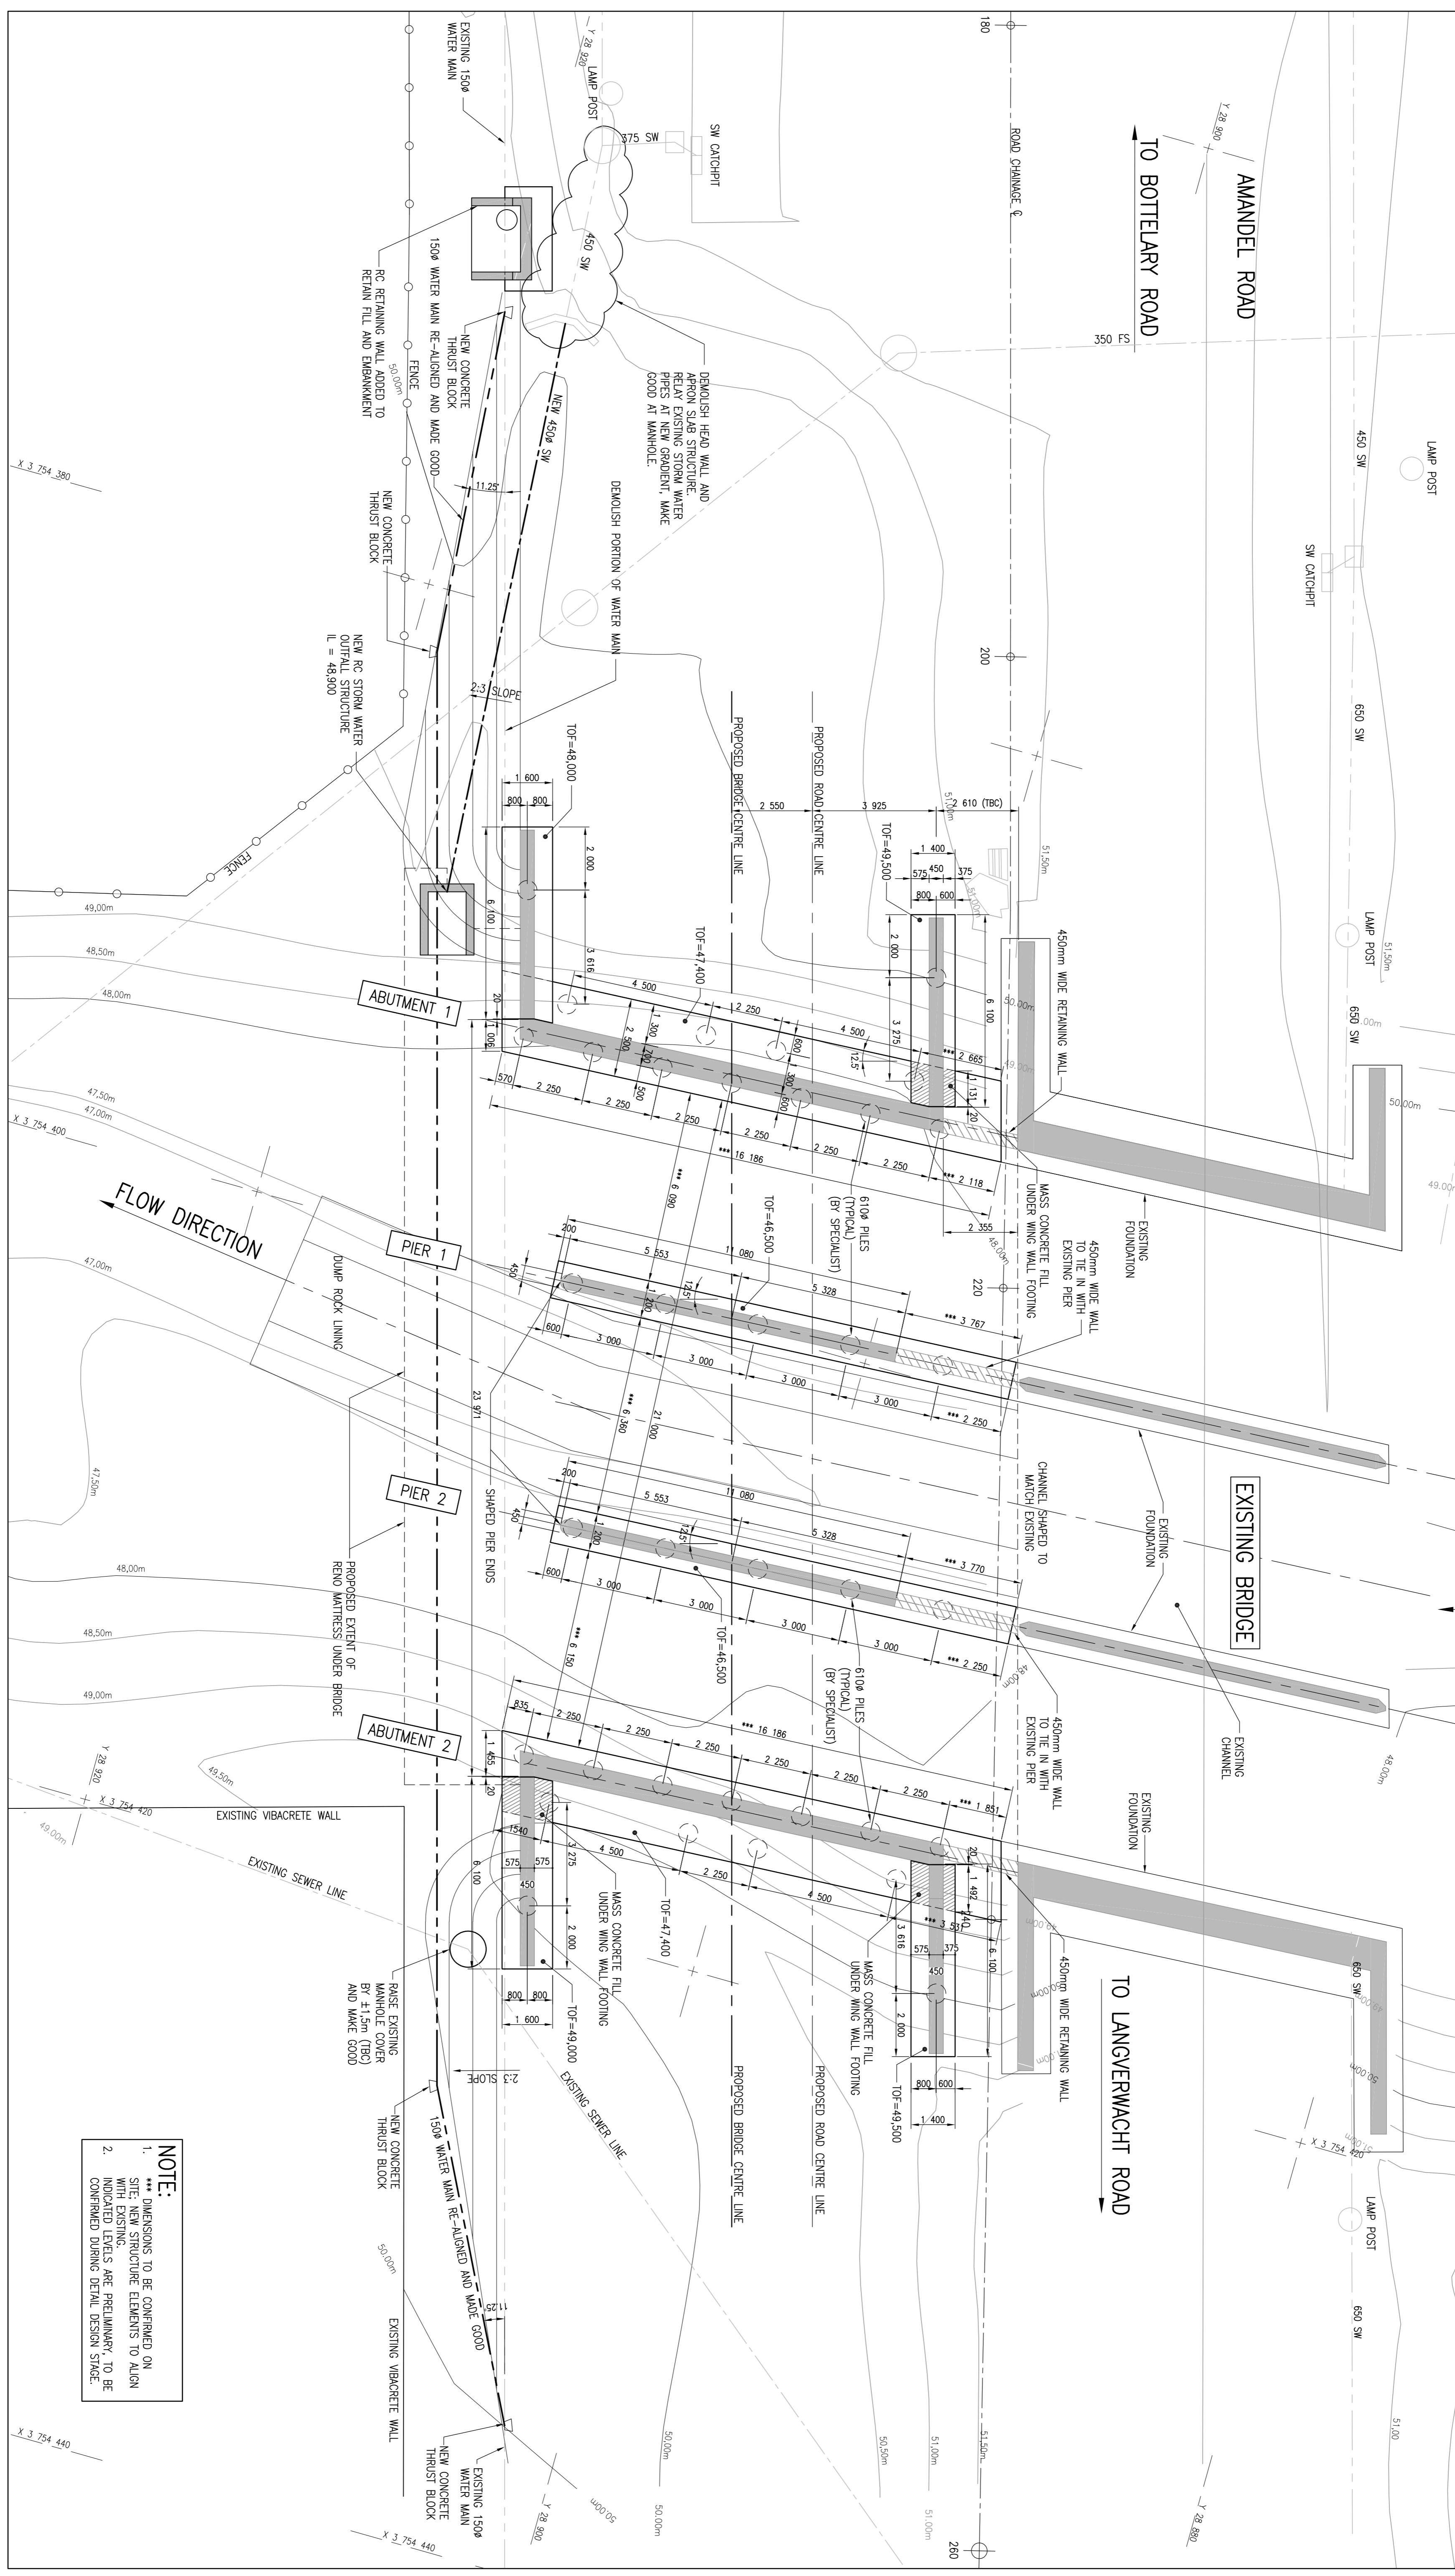

**NOTE:**

1. DIMENSIONS TO BE CONFIRMED ON SITE. NEW STRUCTURE ELEMENTS TO ALIGN WITH EXISTING.
2. INDICATED LEVELS ARE PRELIMINARY. TO BE CONFIRMED DURING DETAIL DESIGN STAGE.

**ITS INNOVATIVE TRANSPORT SOLUTIONS**

**bigen**  
Building Excellence  
Doing Business

**ASPECT**  
LANDSCAPE ARCHITECTURE

5th Floor  
Imperial Terraces  
Cape George Drive  
Tyger Valley  
7530  
Western Cape  
Tel: (021) 914 6211  
Fax: (021) 914 7403  
westerncape@bigen.co.za  
www.bigen.co.za

**CLIENT:**  
CITY OF CAPE TOWN  
ISIXENKO SASAKAPA  
STAD KAAPSTAD

**APPROVED - AS BUILT:**  
Name: . . .  
Prof. Reg. No.: . . .  
Date: . . .

**APPROVED - CONSTRUCTION:**  
Name: D STRYDOM  
Prof. Reg. No.: 20130462  
Date: . . .

NO.	DATE	REVISION	SIGNED

**DESIGNED:** D STRYDOM  
**DRAWN:** A ELS  
**CHECKED:** D STRYDOM

**PROJECT:** DUALLING OF AMANDEL ROAD BETWEEN LANGVERWACHT ROAD AND THE BOTTELARY RIVER CROSSING  
**GENERAL ARRANGEMENT BRIDGE FOUNDATIONS**

**SCALE:** 1:100  
**REV:** A.0  
**DATE:** 2018/11/08  
**DRAWING NUMBER:** 3061.00.00.STA.14.U003

