


- NOTES:**
1. DRAWINGS MUST NOT BE SCALED. ALL MEASUREMENTS TO BE CONFIRMED ON SITE.
 2. DRAWINGS TO BE READ WITH THE GENERAL NOTES DRAWING AND ALL TYPICAL DETAIL DRAWINGS WHERE APPLICABLE.
 3. DRAWINGS TO BE READ WITH THE ARCHITECT'S DRAWINGS AND ALL DISCREPANCIES TO BE REPORTED TO THE RESPONSIBLE ENGINEER IMMEDIATELY.
 4. DRAWINGS TO BE READ WITH THE PROJECT SPECIFICATIONS AND APPLICABLE SANS 1200 CODES.

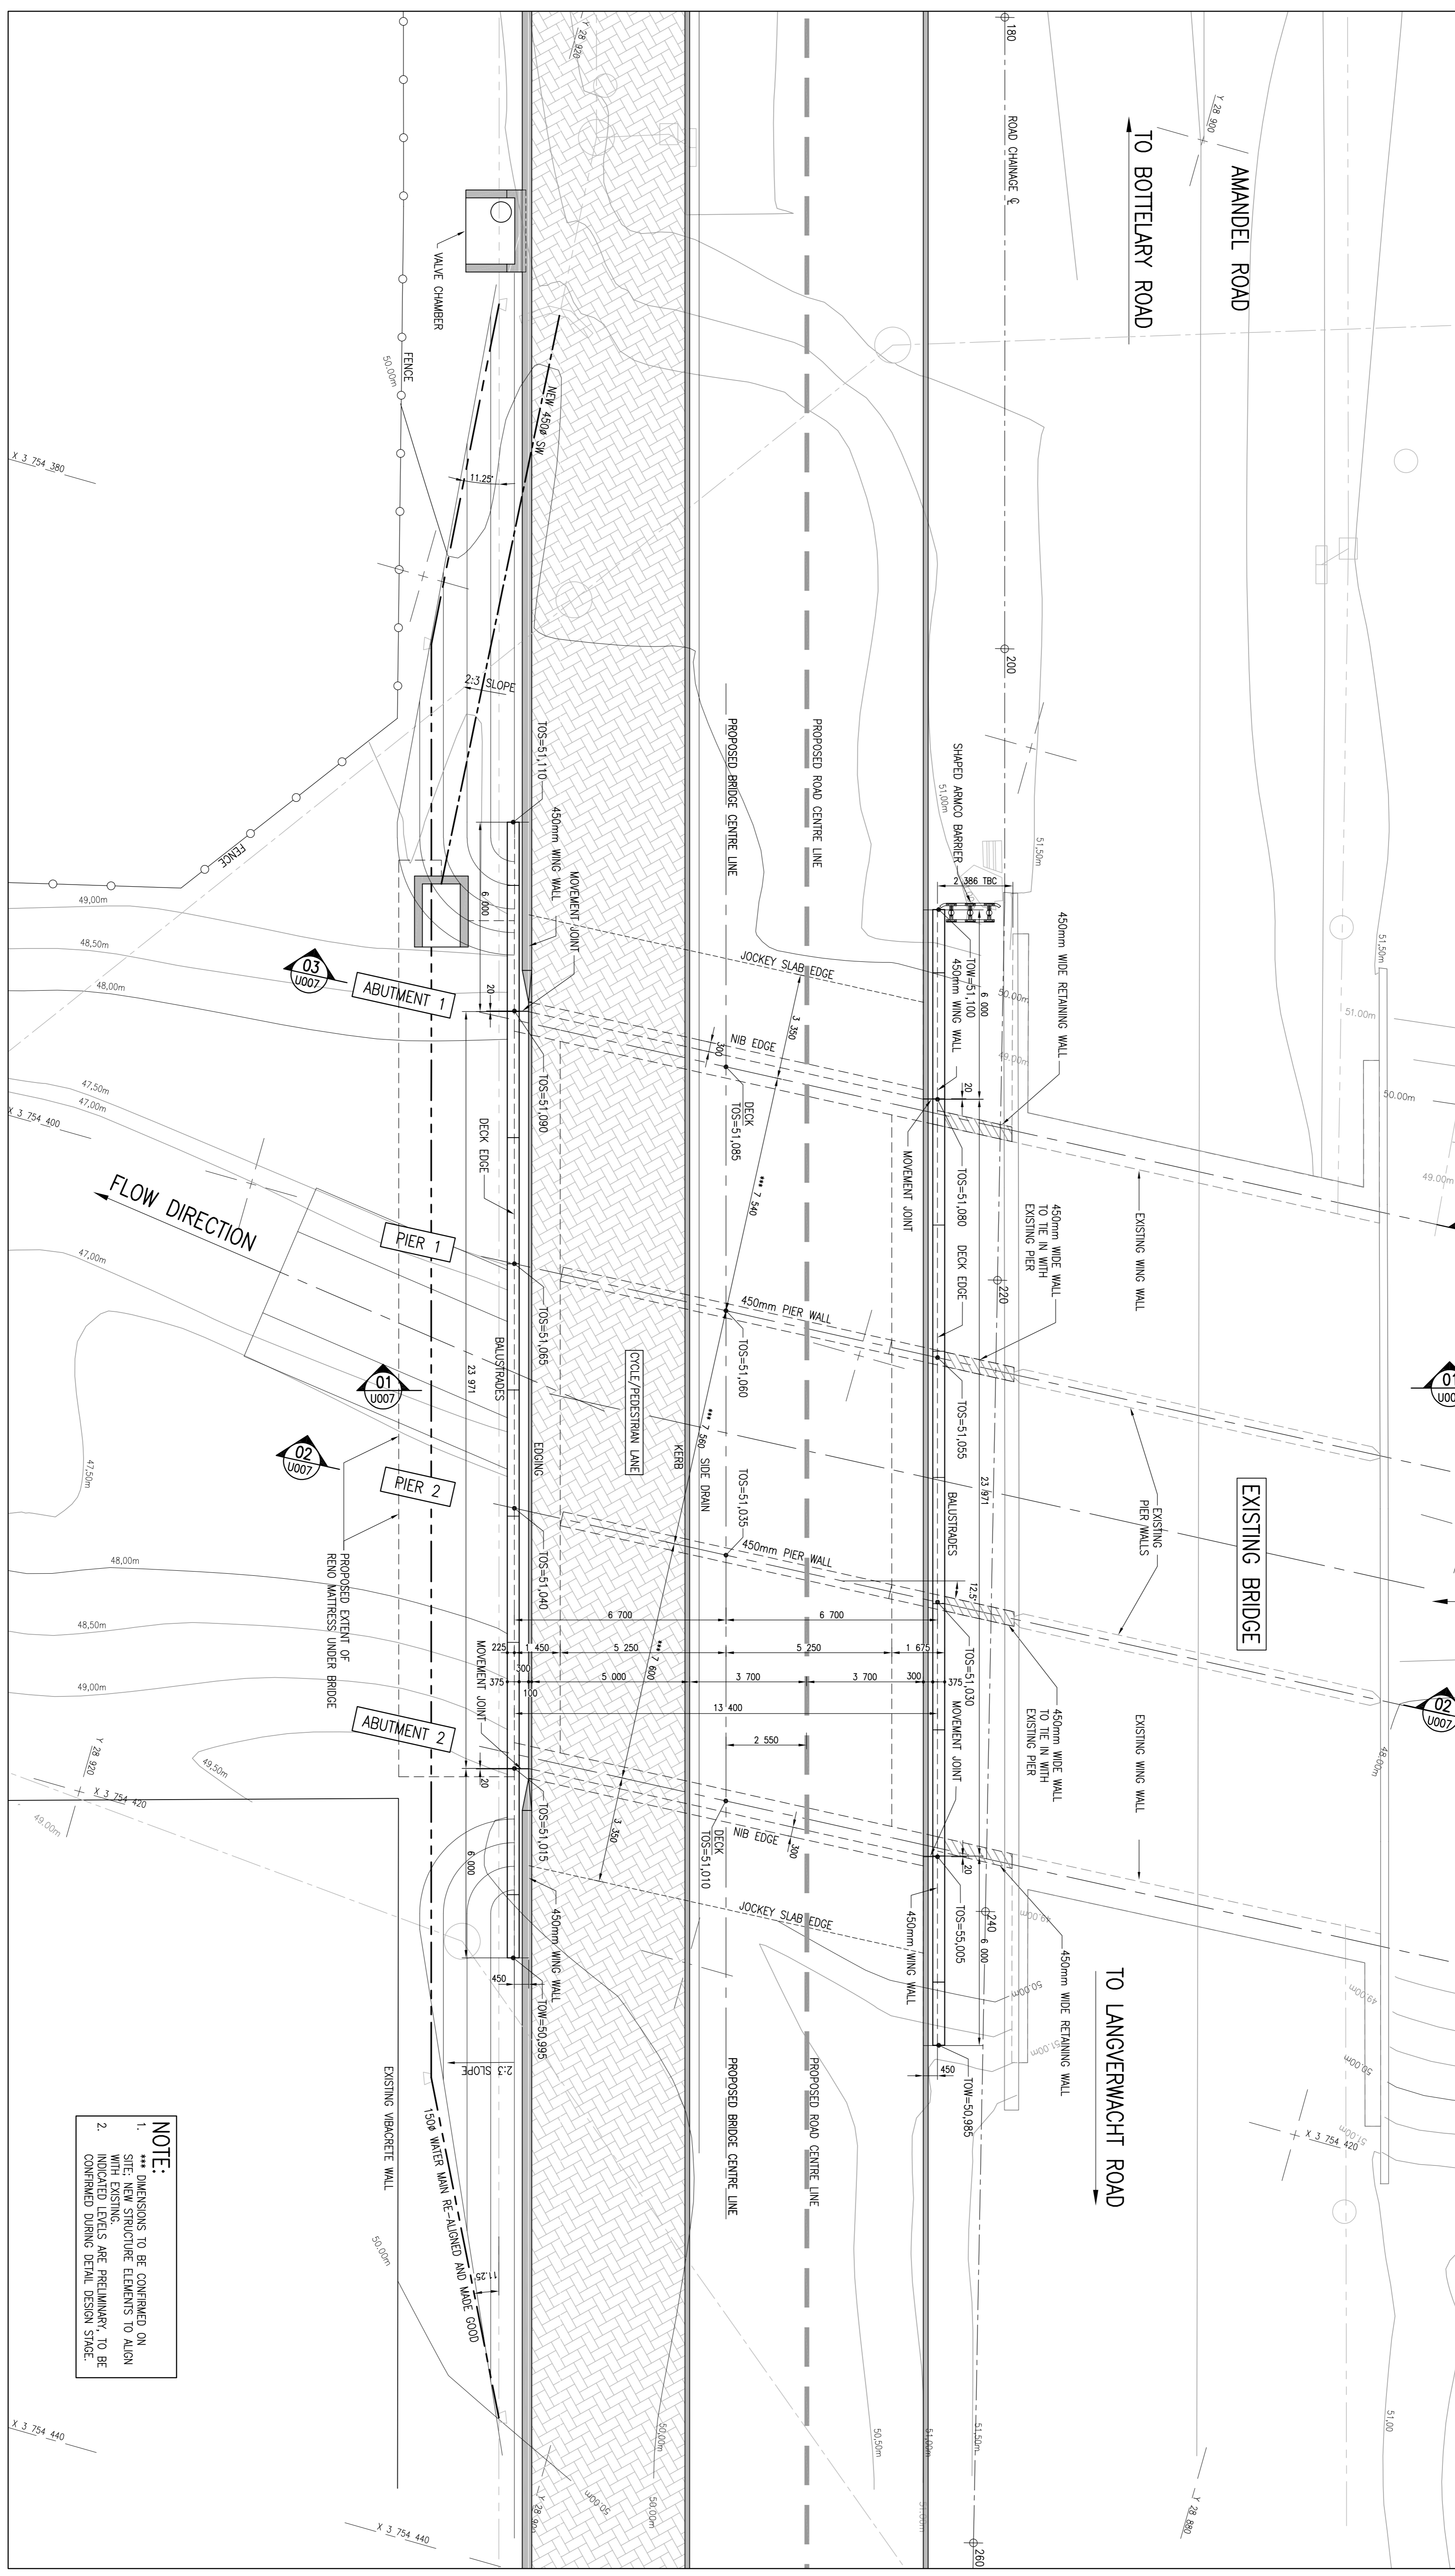

NOTE:

1. *** DIMENSIONS TO BE CONFIRMED ON SITE. NEW STRUCTURE ELEMENTS TO ALIGN WITH EXISTING.
2. INDICATED LEVELS ARE PRELIMINARY, TO BE CONFIRMED DURING DETAIL DESIGN STAGE.

9th Floor
Imperial Terraces
Cant Centre Drive
7530
Western Cape
www.itsgroup.co.za

Private Siding 127
Private Bag 27
Tyger Valley
7536

CLIENT:
CITY OF CAPE TOWN
ISIXENKO SASAKAPA
STAD KAAPSTAD

APPROVED - AS BUILT		APPROVED - CONSTRUCTION	
Name	Date	Name	Date
Prof. Reg. No. :-	:-	D STRYDOM	2013/04/02

NO.	DATE	REVISION	SIGNED

DESIGNED: D STRYDOM
DRAWN: A ELS
CHECKED: D STRYDOM

NAME: SIGNED: DATE:

PROJECT: **DUALLING OF AMANDEL ROAD BETWEEN LANGERWACHT ROAD AND THE BOTTELARY RIVER CROSSING**

DRAWING TITLE: **BRIDGE PLAN AND STRUCTURE**

SCALE: **1:100 @ A1**

DATE: 2018/11/08

DRAWING NUMBER: **3061.00.00.STA.14.U005**