

BELVILLE SOUTH INDUSTRIAL

BELHAR 23

01 - Start

03 - 0 500m

04 - 0 750m

05 - 1 000m

NEW STORMWATER SYSTEM WITHIN THE MEDIAN ISLAND


ELECTRICAL OVERHEAD SERVICE

Limit of Construction

Limit of Construction

Limit of Construction

LEGEND	
	NEW ROAD
	DUALLING OF EXISTING ROAD
	NEW STORMWATER PIPE
	ELECTRICAL LINE
	TELECOMMUNICATIONS LINE
	TELKOM LINE
	SEWER LINE
	STORMWATER LINE
	STREET LIGHT
	WATER PIPE
	NEW SEWER SYSTEM BY LUKHOZI CONSULTING

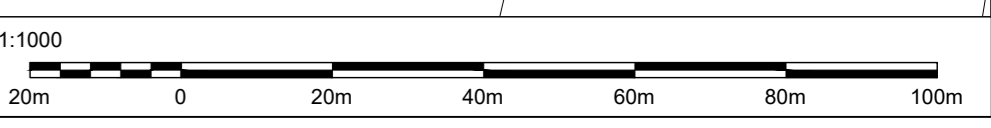

its INNOVATIVE TRANSPORT SOLUTIONS

29 De Havilland Crescent
Pro Plan, Building 1
Peregrine Technopark
Pretoria 0000

Tel: (012) 349 1664
gaurang@itsglobal.co.za
www.itsglobal.co.za

CLIENT:

TDA
CAPE TOWN
The City of Cape Town's Transport and Urban Development Authority

APPROVED - AS BUILT	APPROVED - CONSTRUCTION
Name: - -	Name: - -
Prof. Reg. No.: - -	Prof. Reg. No.: - -
Date: - -	Date: - -

NO.	DATE	REVISION
A	22-02-18	ISSUED FOR INFORMATION

DESIGNED	DRAWN	CHECKED	SIGNED	DATE
C. DIPPENAR	C. DIPPENAR	J. ERASMUS		

PROJECT:	DRAWING TITLE:
3785.4 CITY OF CAPE TOWN EASTERN REGION	SITE DEVELOPMENT PLAN SERVICES

3785.4 CITY OF CAPE TOWN EASTERN REGION

SCALE: 1:1000@A0


REV: A

DATE: 2018/02/22


DRAWING NUMBER: SHEET 1 OF 4

KOPIEREG VOORBEHOU / COPYRIGHT RESERVED

Y:\3785_4_CoCT Eastern Region\Enka Dinel\11 Drawings, Figures and GIS\CAD\Environmental\3785.4_CoCT Enka Dr_Services_CO_2018-02-27.dwg

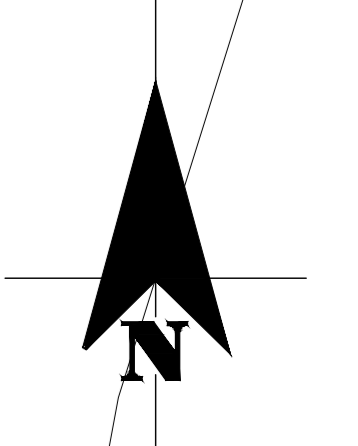

LEGEND	
	NEW ROAD
	DUALLING OF EXISTING ROAD
	NEW STORMWATER PIPE
	ELECTRICAL LINE
	TELECOMMUNICATIONS LINE
	TELKOM LINE
	SEWER LINE
	STORMWATER LINE
	STREET LIGHT
	WATER PIPE
	NEW SEWER SYSTEM BY LUKHOZI CONSULTING

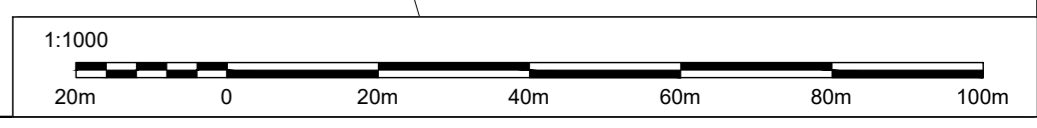


NO.	DATE	REVISION
A	22-02-18	ISSUED FOR INFORMATION

DESIGNED	DRAWN	CHECKED	SIGNED	DATE	PROJECT
C. DIPPENAR	C. DIPPENAR	J. ERASMUS			3785.4 CITY OF CAPE TOWN EASTERN REGION


DRAWING TITLE: SITE DEVELOPMENT PLAN SERVICES

SIGNED: KOPIEREG VOORBEHOU / COPYRIGHT RESERVED

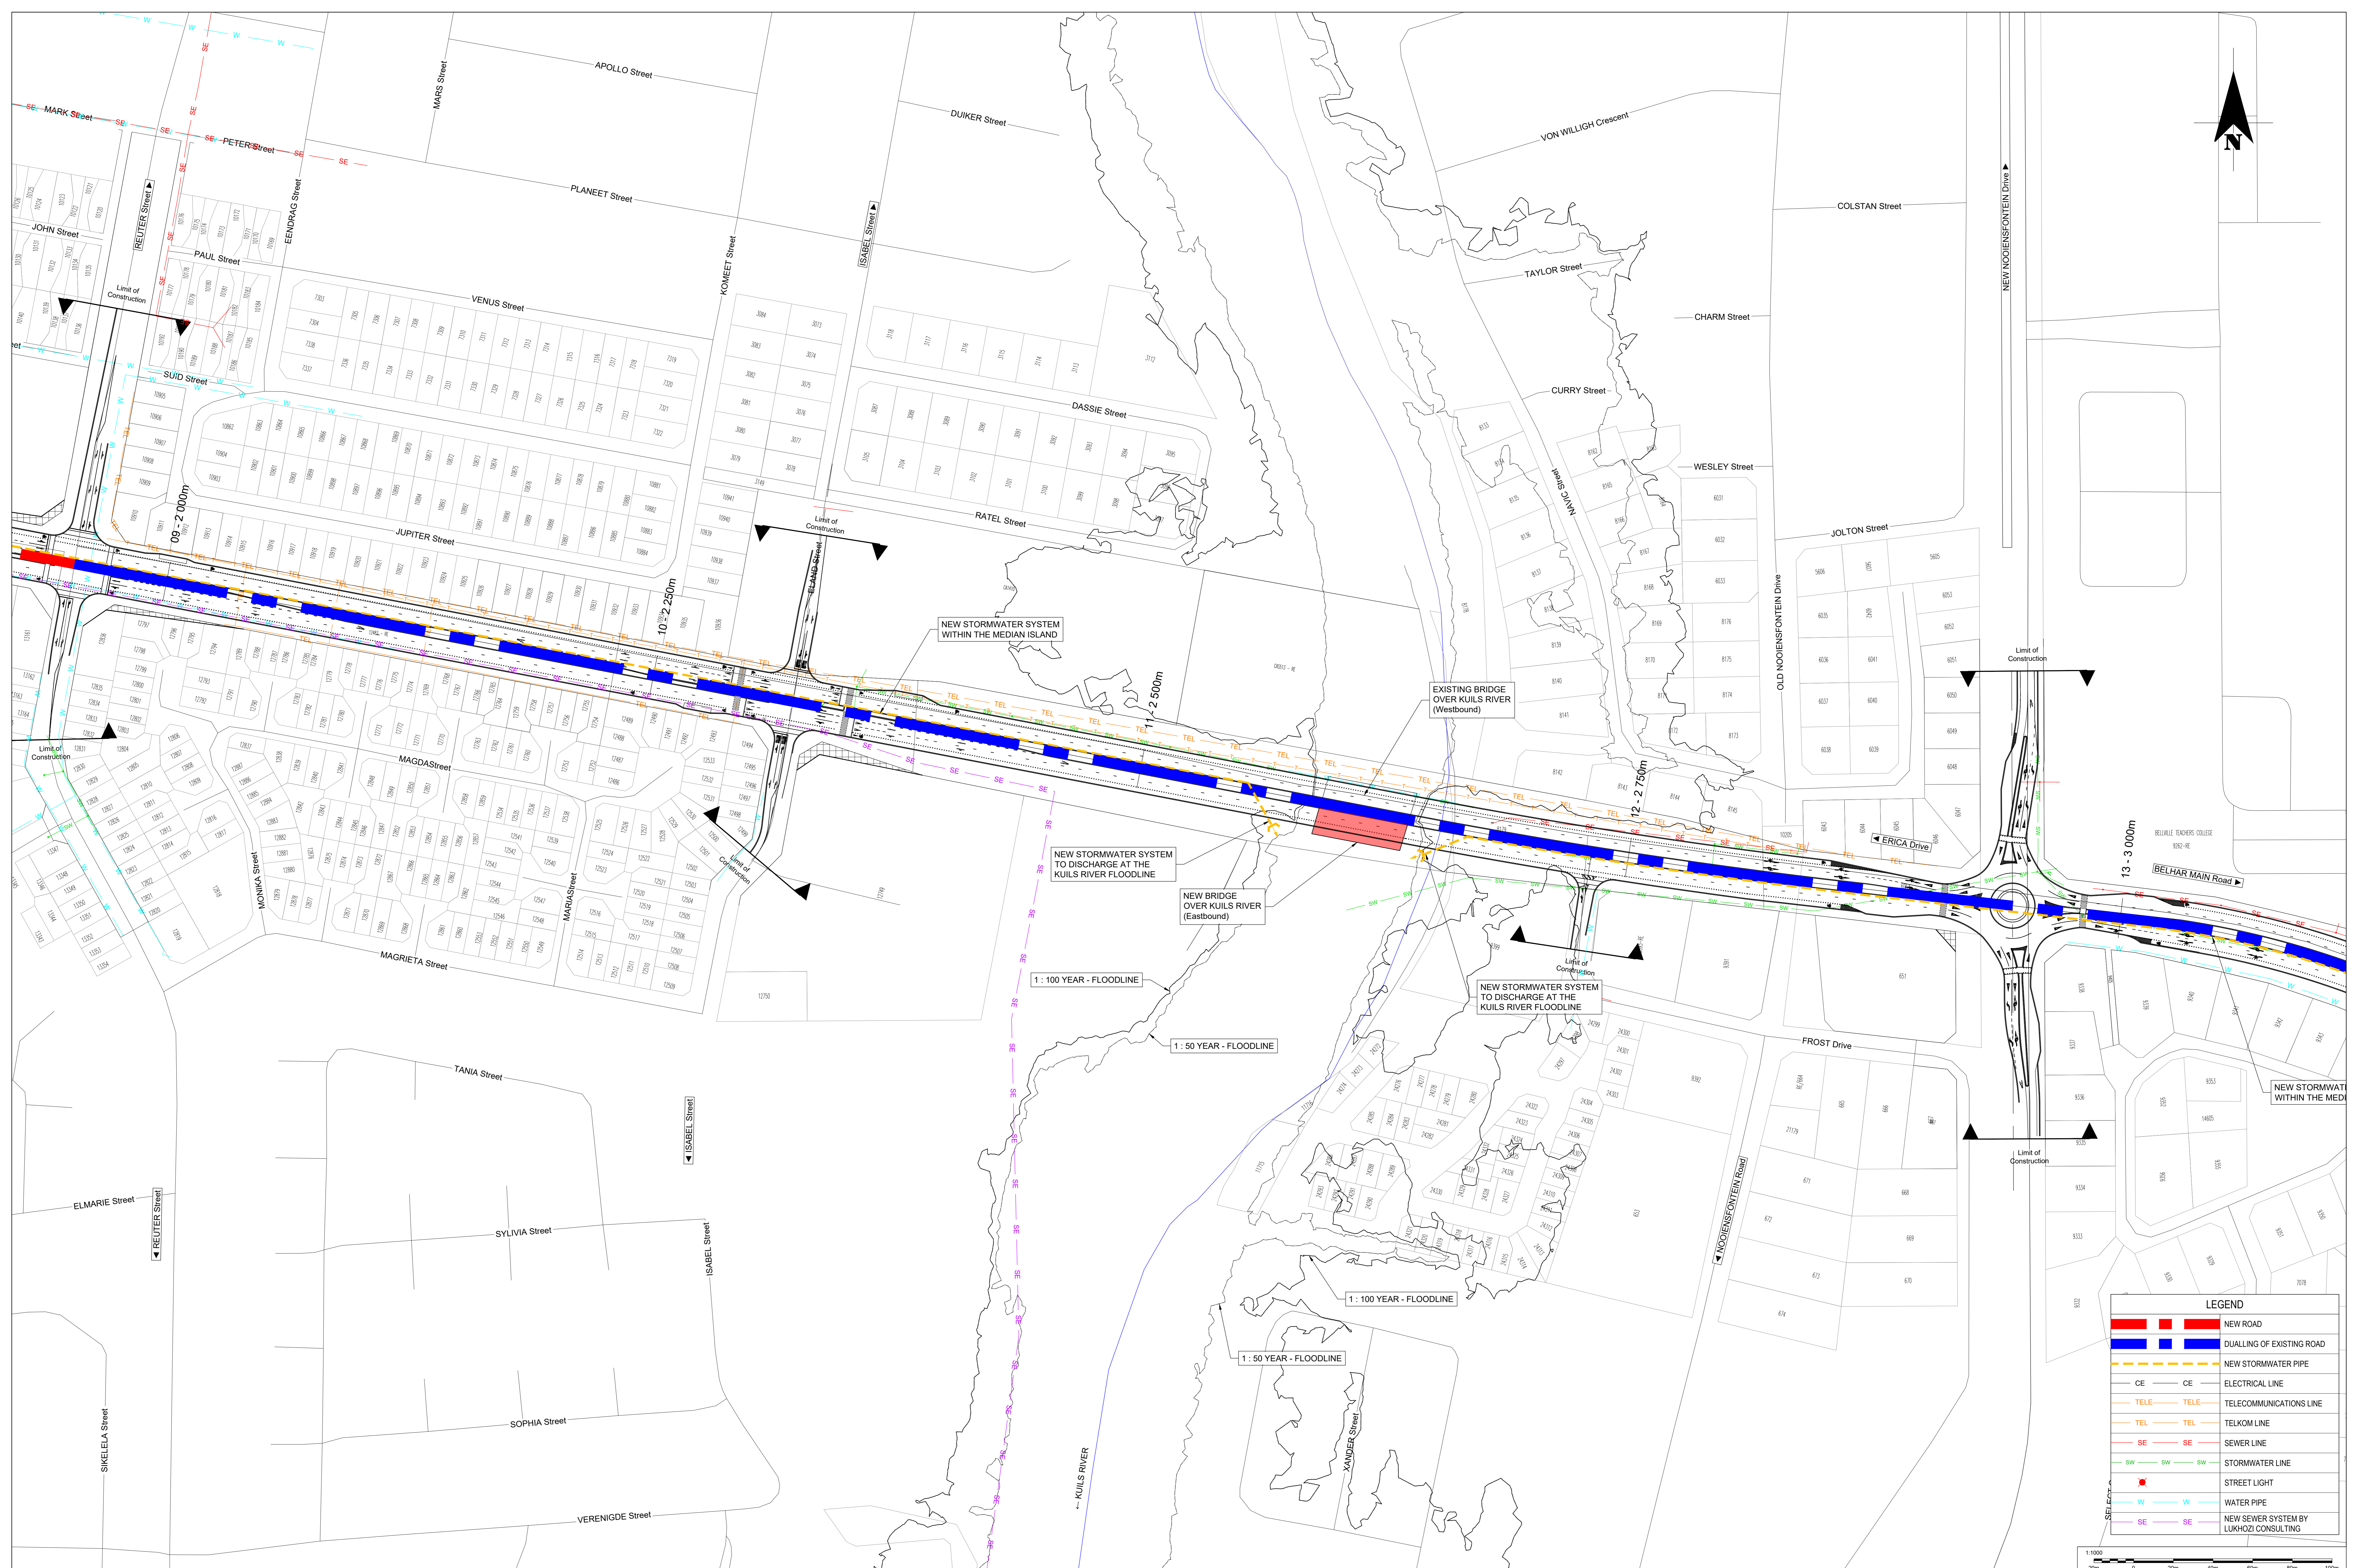

LEGEND


[Red line]	NEW ROAD
[Blue line]	DUALLING OF EXISTING ROAD
[Blue dashed line]	NEW STORMWATER PIPE
[Orange line]	ELECTRICAL LINE
[Orange dashed line]	TELECOMMUNICATIONS LINE
[Orange line]	TELKOM LINE
[Red line]	SEWER LINE
[Green line]	STORMWATER LINE
[Red star]	STREET LIGHT
[Blue line]	WATER PIPE
[Purple line]	NEW SEWER SYSTEM BY LUKHOZI CONSULTING

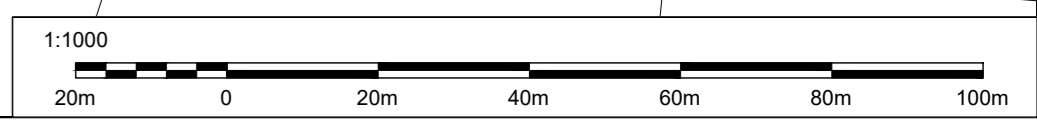

NO.	DATE	REVISION
A	22-02-18	ISSUED FOR INFORMATION

NAME	SIGNED	DATE
DESIGNED: C. DIPPENAR		
DRAWN: C. DIPPENAR		
CHECKED: J. ERASMUS		
SIGNED: KOPIEREG VOORBEHOU / COPYRIGHT RESERVED		

PROJECT:	DRAWING TITLE:
3785.4 CITY OF CAPE TOWN EASTERN REGION	SITE DEVELOPMENT PLAN SERVICES

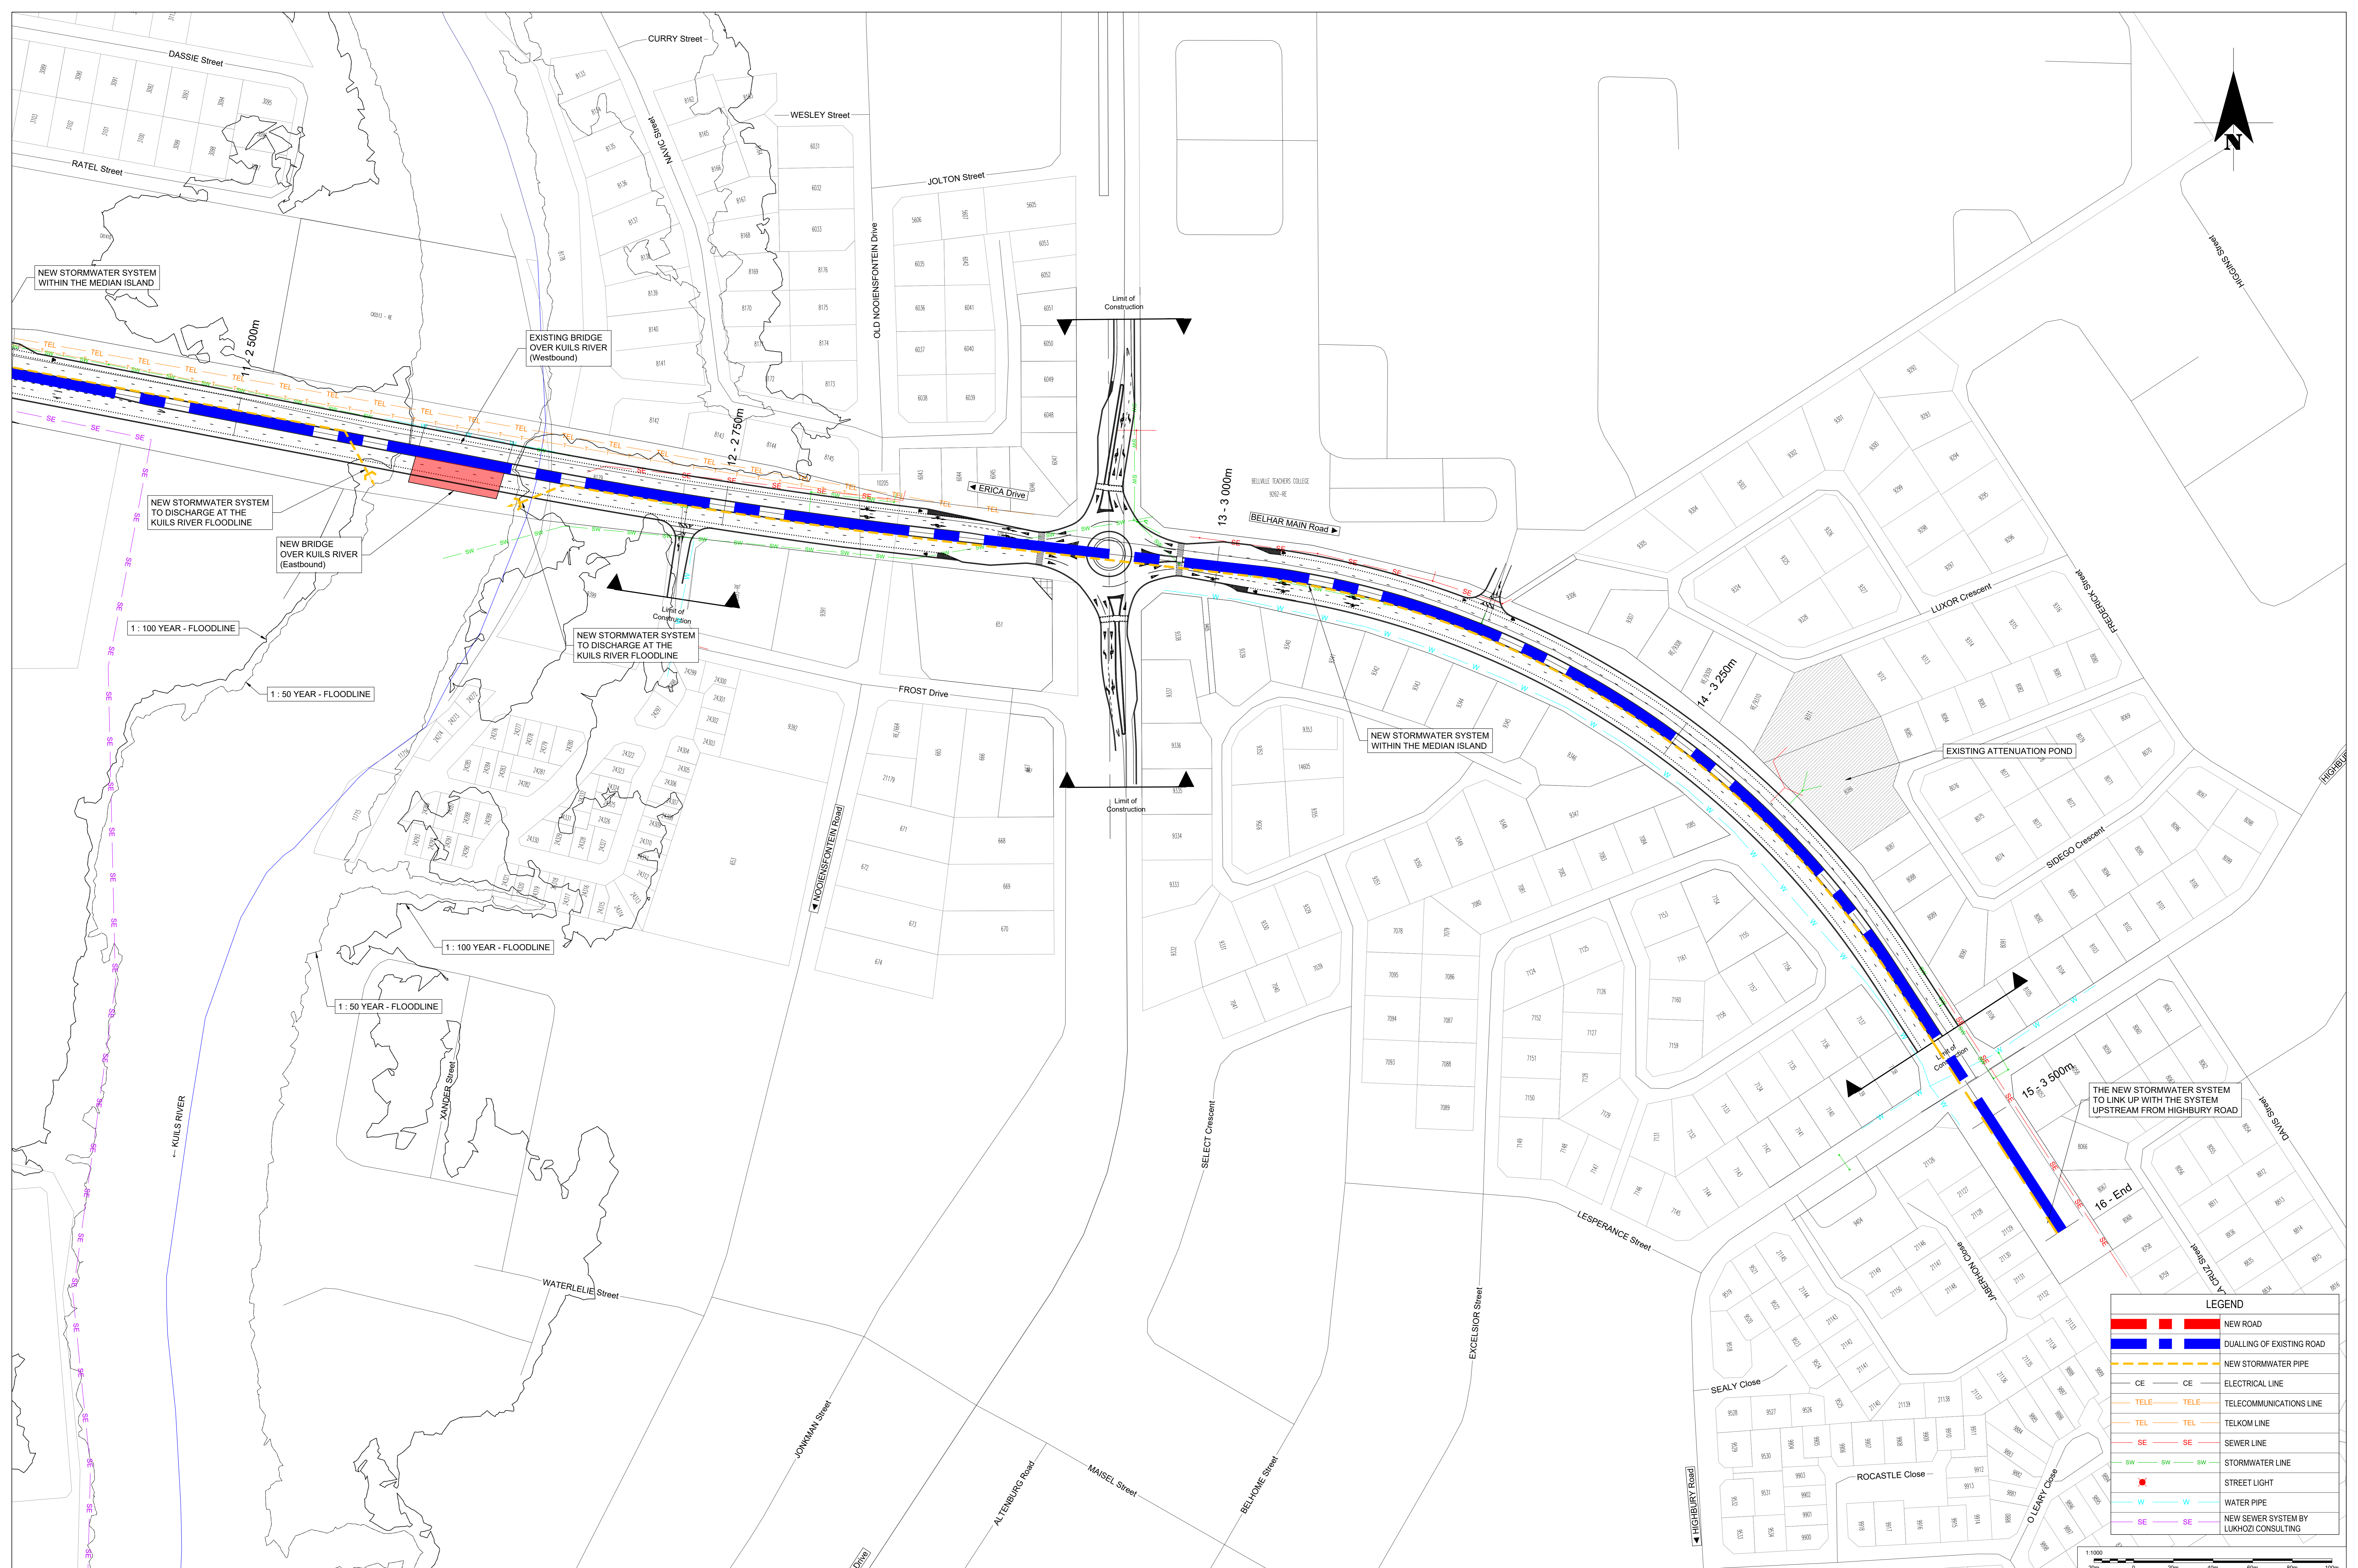

LEGEND	
	NEW ROAD
	DUALLING OF EXISTING ROAD
	NEW STORMWATER PIPE
	ELECTRICAL LINE
	TELECOMMUNICATIONS LINE
	TELKOM LINE
	SEWER LINE
	STORMWATER LINE
	STREET LIGHT
	WATER PIPE
	NEW SEWER SYSTEM BY LUKHOZI CONSULTING

